


Indicative diverted route of River Nast to follow boundary

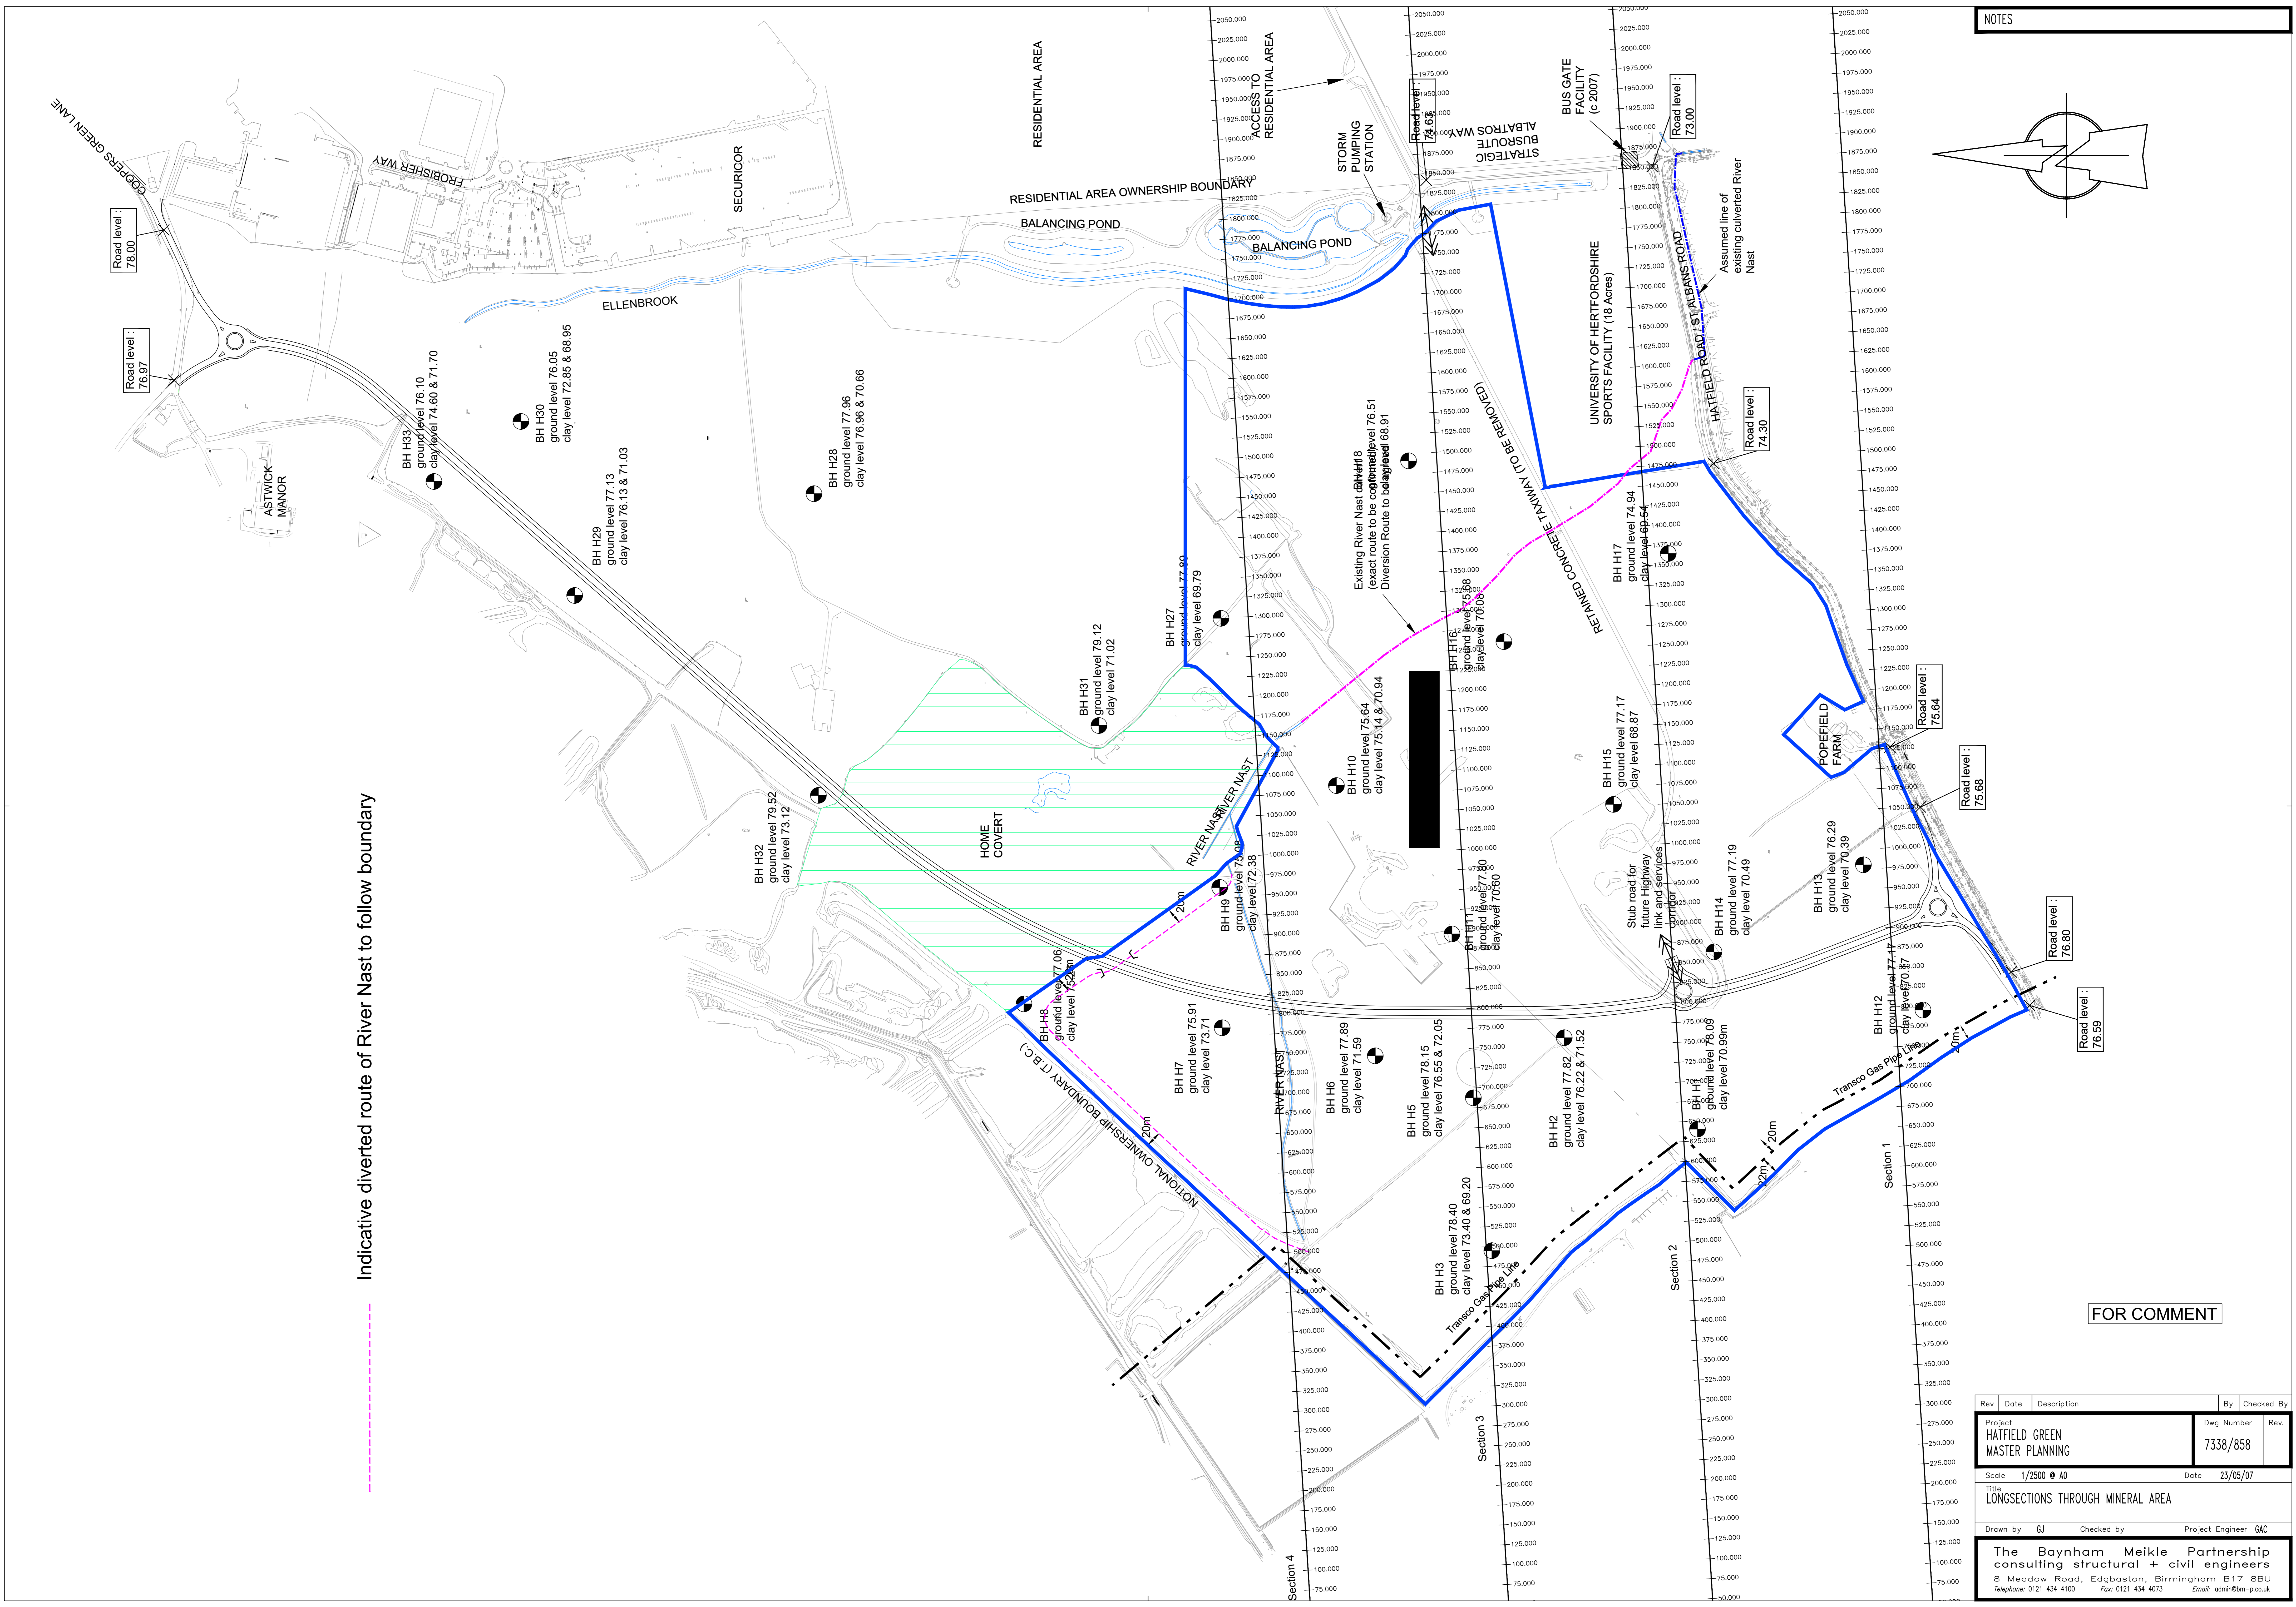

FOR COMMENT

Rev	Date	Description	By	Checked By
		Project	Dwg Number	
		HATFIELD GREEN	7338/858	
		MASTER PLANNING	Rev.	
		Scale	Date	
		1/2500 @ A0	23/05/07	
Title				
LONGSECTIONS THROUGH MINERAL AREA				
Drawn by		Checked by		Project Engineer
GJ		GAC		
The Baynham Meikle Partnership consulting structural + civil engineers 8 Meadow Road, Edgbaston, Birmingham B17 8BU Telephone: 0121 434 4100 Fax: 0121 434 4073 Email: admin@bm-p.co.uk				