

THE DRIVE
Farm

ASH CLOSE

CAD

REPLACEMENT HARD PLAY
SPORTS PITCH
FENCING AT
APPROXIMATELY 3M HIGH


NEW SPORTS CENTRE & 7
ADDITIONAL CLASSROOMS
15 NEW SHEFFIELD BIKE
STANDS (30 SPACES)
NEW PARKING BAYS MARKED
OUT ON EXISTING HARD PLAY
SURFACE FOLLOWING
REMOVAL OF TEMPORARY
MOBILE CLASSROOMS

2no. TEMPORARY MOBILE
CLASSROOMS FOR
DURATION OF CONTRACT

33 Parking Spaces

BUS PARKING DROP OFF ONLY
BUS PARKING PICK UP ONLY

0 25m 50m
Scale 1:500

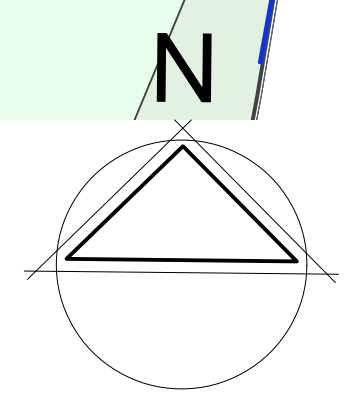

Lyster Grillet & Harding
Architect
1 Pemberton Place
Cambridge CB2 1XB
01223 351626

admin@lgharchitects.com
www.lgharchitects.com
Copyright © 2010 Lyster Grillet & Harding Ltd. All rights reserved.

job title
Sports Hall & Teaching Block
date March 18
drawn TM
scales 500 @ A1
scales@A3 250 @ A3

client
Chancellors School
building + drawing title
**Sports Hall & Teaching Block
Site Plan**

K	24.07.18	Mobile classrooms shown	TM	DC
J	16.12.18	Bus turning circle shown	TM	DC
I	21.08.18	Additional Parking	TM	DC
H	17.08.18	Site plan shows transport pick up and drop off.	TM	DC
Rev.	Date	Notes	By	Chk

work stage	Preparation and Brief
drawing status	Approval
job no. + work stage + building + drawing no.	revision
2154 / 00 / 0101	K