


Ground Floor GIA  
72.9sqm/785s.f.  
  
Total Floor GIA  
164.1sqm/1766s.f.

PROPOSED GROUND FLOOR PLAN, SETTLEMENT UNIT 1  
1:100

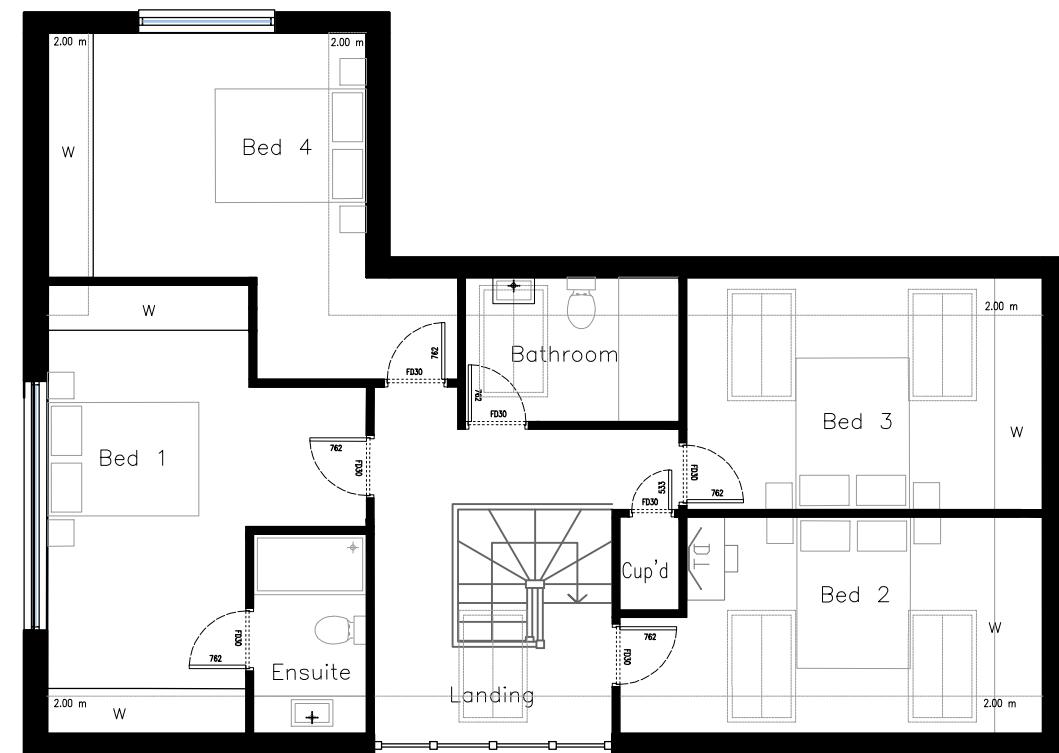

First Floor GIA  
91.2sqm/981s.f.

PROPOSED FIRST FLOOR PLAN, SETTLEMENT UNIT 1  
1:100

