



Just House

PROPOSED "SLOW" ROAD MARKINGS TO DIAG.1024

EXISTING CENTRE LINE ROAD MARKINGS TO DIAG.1004 TO BE REINSTATED AND BROKEN STUDS REPLACED AS NECESSARY

ACCESS AMENDED AS SHOWN TO REDUCE WIDTH OF CROSSING ROUTE FOR PEDESTRIANS. PROPOSED FOOTWAY SHOWN IN GREY HATCH.

OVERGROWN VEGETATION TO BE CUT BACK AND HARD STANDING AREA PROVIDED TO IMPROVE BOARDING AND ALIGHTING FACILITIES AT THE EXISTING BUS STOP

WESTERN SITE ACCESS



PROPOSED "SLOW" ROAD MARKINGS TO DIAG.1024

COOPERS LANE



PROPOSED "ROAD HUMPS AHEAD" SIGN TO TSRGD DIAG. 557.1 WITH SUPPLEMENTARY DISTANCE PLATE ON YELLOW BACKING BOARD ON A NEW POST



EXISTING "MINI ROUNDABOUT" AND "GIVE WAY" SIGNS TO BE REMOVED AND REPLACED WITH NEW "ROAD HUMPS AHEAD" SIGN TO TSRGD DIAG: 557.1 WITH SUPPLEMENTARY DISTANCE PLATE ON YELLOW BACKING BOARD



PROPOSED "GIVE WAY" SIGN TO TSRGD DIAG. 602 ON A NEW POST

EXISTING MINI ROUNDABOUT AND "GIVE WAY" MARKINGS TO BE REMOVED AND CENTRE LINE MARKINGS TO DIAG.1004 EXTENDED THROUGH


NEW FULL HEIGHT KERB TO EXTENDED APPROX. 8.0m TO THE WEST AS SHOWN.

EASTERN SITE ACCESS

PROPOSED "GIVE WAY" ROAD MARKINGS

EXISTING "MINI ROUNDABOUT" AND "GIVE WAY" SIGNS AND POST TO BE REMOVED

NORTHAW ROAD WEST

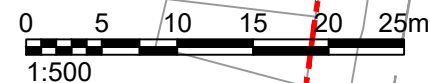

(C) THIS DRAWING IS COPYRIGHT  
ALL DIMENSIONS TO BE CHECKED ON SITE. ONLY FIGURED DIMENSIONS ARE TO BE WORKED FROM. ANY DISCREPANCIES MUST BE REPORTED IMMEDIATELY BEFORE PROCEEDING.

KEY:

EXISTING HIGHWAY BOUNDARY

REV	DATE	DESCRIPTION	DRN	CHKD	APRD
2	06.12.2018	Internal layout updated	DW	KMcM	KMcM
1	13.08.2018	Updated to suit HCC RSR	PG	KMcM	KMcM
-	01.06.2018	First issue	DW	KMcM	KMcM

Issue Status

- CONCEPT
- PRELIMINARY
- TENDER
- CONSTRUCTION
- AS BUILT
- H&S FILE ISSUE

Client

LW DEVELOPMENTS

Drawing Title

PROPOSED HIGHWAY IMPROVEMENTS

Project

NORTHAW HOUSE

Scale @ A3

1:500

Drawing Ref

KMC001 - 001

Rev

2

