


NOTES:
 DO NOT SCALE this drawing (printed or electronic versions). Contractors must check all dimensions from site.
 All other design team elements, where indicated, have been imported from the consultant's drawings and reference should be made to the individual consultant's drawings for exact setting out, size and type of component.
 Discrepancies and / or ambiguities within this drawing, between it and the information given elsewhere, must be reported immediately to the architect for clarification before proceeding.
 All works are to be carried out in accordance with the latest British Standards and Codes of Practice unless specifically directed otherwise in the specification.
 Responsibility for the reproduction of this drawing in paper form, or if issued in electronic format, lies with the recipient to check that all information has been replicated in full and is correct when compared to the original paper or electronic image. Graphical representations of equipment on this drawing have been co-ordinated, but are approximations only. Please refer to the Specifications and / or Details for actual sizes and / or specific contractor construction information.

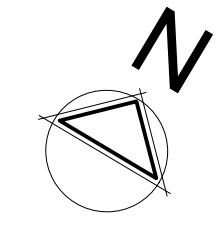

Lyster Grillet & Harding
 Architect
 1 Pemberton Place
 Cambridge CB2 1XB
 01223 351626
 admin@lgharchitects.com
 www.lgharchitects.com
 Copyright © 2010 Lyster Grillet & Harding Ltd. All rights reserved.

job title
Stanborough School SEC3 Expansion
 date 12.07.18
 drawn JC
 scales 1:100 @ A1 1:200 @ A3

client
Governors of Stanborough School
 building + drawing title
Proposed Teaching Block First Floor Plan

A	16/07/18	Plan updated, external works developed	JC	SB
Rev:	Date	Notes	By	Chk
Clouded Areas Indicate revisions since last issue				
work stage			DEVELOPED DESIGN	
drawing status			PLANNING	
job no. + work stage + building + drawing no.			revision	
2155 03 0111			A	