

#### GENERAL NOTES


1. THIS DRAWING IS TO BE READ IN CONJUNCTION WITH ALL RELEVANT ARCHITECTS, ENGINEERS AND SPECIALIST DRAWINGS AND SPECIFICATIONS
2. DO NOT SCALE FROM THIS DRAWING IN EITHER PAPER OR DIGITAL FORM. USE WRITTEN DIMENSIONS ONLY.
3. FOR TOPOGRAPHICAL SURVEY REFER TO TERRAIN SURVEYS LTD DRAWING NUMBER TS19-0280/1 DATED JANUARY 2009.
4. FOR PROPOSED LEVELS AND CONTOURS REFER TO DRAWING 171116-CON-X-00-DR-C-2000.

#### LEGEND


	EXISTING GROUND LEVEL
	PROPOSED GROUND LEVEL




SECTION 1

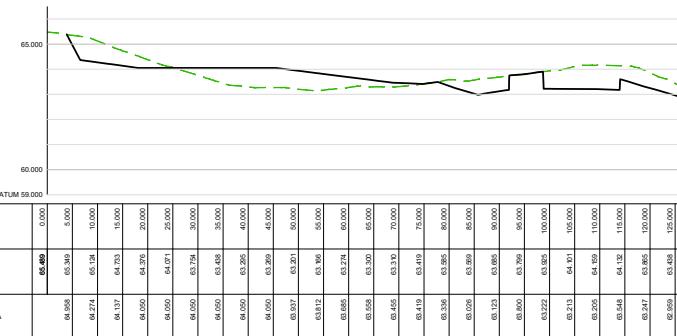


SECTION 2

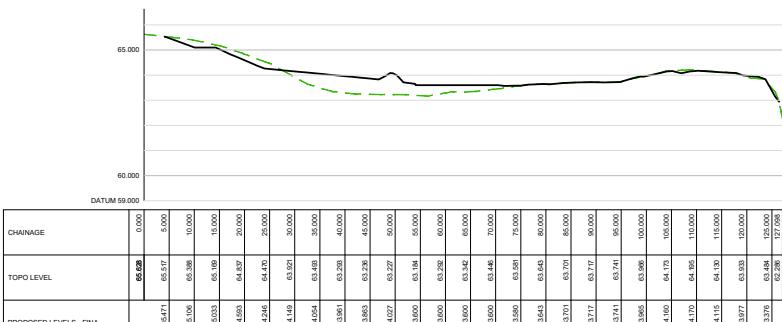


SECTION 3

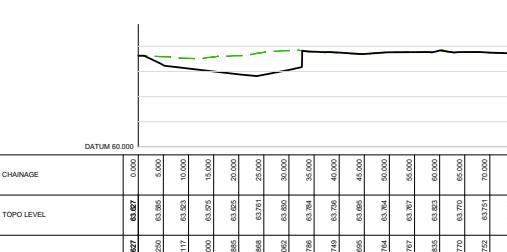

SECTION 4

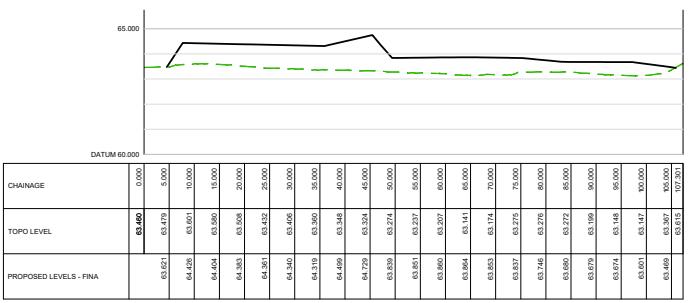

SECTION 5

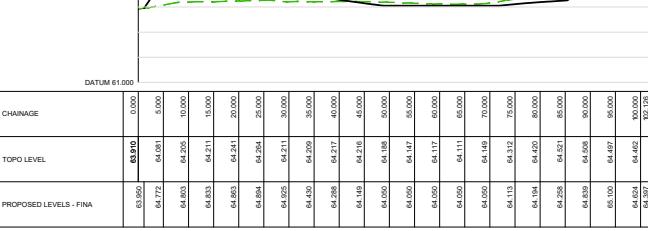

SECTION 6

#### NOT FOR CONSTRUCTION

P4	29.03.19	PLANNING ISSUE	MS	TG
P3	25.03.19	PLANNING ISSUE	MS	TG
P2	09.03.19	SECTION REVISED TO MATCH NEW LEVELS	MS	TG
P1	05.03.19	PRELIMINARY ISSUE	MS	TG
Rev Date	Description	Drawn	Check	
Drawing Status				
PLANNING				
Project	STANBOROUGH PARK SPLASHLANDS			
Title	CROSS SECTIONS			
Project No	171116			
Drawing No	171116-CON-X-XX-DR-C-2100			
Revision	P4			

**conisbee** Consulting Structural Engineers  
Consulting Civil Engineers  
London • Cambridge • Norwich  
1-5 Office St London N1 1DH  
Telephone 020 7700 6666  
www.conisbee.co.uk

Drawing Status

PLANNING

Project STANBOROUGH PARK SPLASHLANDS

Title CROSS SECTIONS

Project No 171116

Drawing No 171116-CON-X-XX-DR-C-2100

Revision P4

