








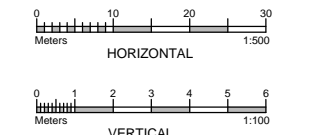


GENERAL NOTES

1. THIS DRAWING IS TO BE READ IN CONJUNCTION WITH ALL RELEVANT ARCHITECTS, ENGINEERS AND SPECIALIST DRAWINGS AND SPECIFICATIONS
2. DO NOT SCALE FROM THIS DRAWING IN EITHER PAPER OR DIGITAL FORM. USE WRITTEN DIMENSIONS ONLY.
3. FOR TOPOGRAPHICAL SURVEY REFER TO TERRAIN SURVEYS LTD DRAWING NUMBER TS19-029D/1 DATED JANUARY 2009.

LEGEND

-  EXISTING GROUND LEVEL
-  EXISTING STRIPPED OFF GROUND LEVEL
-  PROPOSED FINAL LEVEL
-  PROPOSED FORMATION LEVEL
-  DENOTES MADE GROUND CUT
-  DENOTES MADE GROUND FILL
-  TP TRIAL PIT
-  HP3 HAND PIT
-  BH1 BORE HOLE



NOT FOR CONSTRUCTION

P1 01.04.19 PLANNING ISSUE MS TG

Rev Date Description Drawn Check

conisbee Consulting Structural Engineers
Consulting Civil Engineers
London • Cambridge • Norwich
1-5 Offord St London N1 1DH
Telephone 020 7700 6666
www.conisbee.co.uk

Drawing Status
PLANNING

Project
**STANBOROUGH PARK
SPLASHLANDS**

Title
**SUMMARY OF EARTHWORKS
ANALYSIS - X SECTIONS - SHEET 2**

Project No
171116

Drawing No
171116-CON-X-XX-DR-C-7005

Date
MAR 2019


Scale
AS SHOWN

Drawn
MS

Engineer
TG


Revision

P1

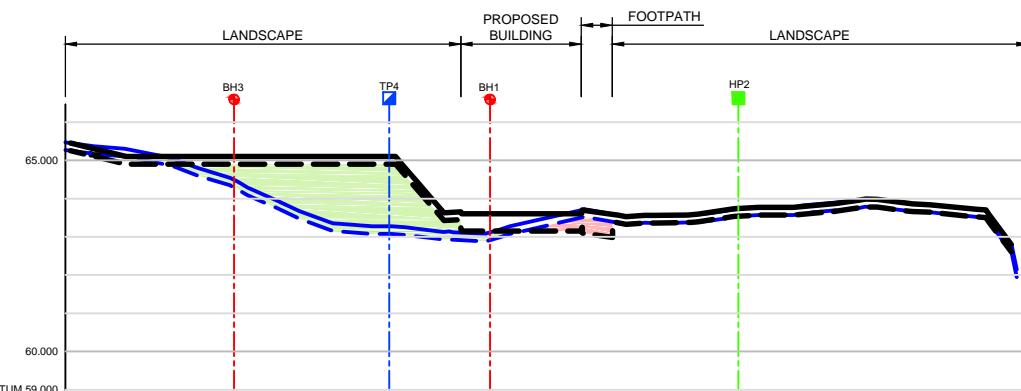


CHAINAGE	0.000	5.000	10.000	15.000	20.000	25.000	30.000	35.000	40.000	45.000	50.000	55.000	60.000	65.000	70.000	75.000	80.000	85.000	90.000	95.000	100.000	105.000	110.000	115.000	120.000	125.000	128.027
TOPO LEVEL	65.487	65.351	65.218	64.977	64.640	64.189	63.736	63.356	63.276	63.228	63.138	63.079	63.356	63.585	63.648	63.548	63.588	63.639	63.702	63.770	63.770	63.880	63.884	63.881	63.805	63.709	62.145
TOPO - FORMATION LEVEL	65.287	65.151	65.018	64.777	64.440	63.989	63.536	63.156	63.076	63.028	62.938	62.879	63.156	63.385	63.448	63.348	63.388	63.439	63.502	63.570	63.570	63.680	63.724	63.881	63.805	63.709	61.945
EARTHWORKS - FINAL LEV	65.450	65.245	65.100	64.900	64.500	64.000	63.500	63.100	63.000	62.900	62.800	62.700	63.000	63.200	63.250	63.150	63.190	63.240	63.300	63.370	63.370	63.480	63.524	63.681	63.605	63.509	62.802
EARTHWORKS - FINAL - F	65.250	65.045	64.900	64.900	64.900	64.900	64.900	64.900	64.900	64.804	64.431	63.150	63.150	63.150	63.002	63.348	63.368	63.400	63.502	63.570	63.570	63.684	63.783	63.681	63.605	63.509	62.602

SECTION 7

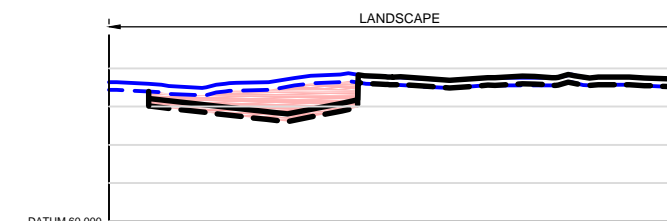


CHAINAGE	0.000	5.000	10.000	15.000	20.000	25.000	30.000	35.000	40.000	45.000	50.000	55.000	60.000	65.000	70.000	75.000
TOPO LEVEL	63.837	63.594	63.513	63.598	63.831	63.769	63.834	63.798	63.737	63.693	63.758	63.757	63.817	63.770	63.750	63.712
TOPO - FORMATION LEVEL	63.437	63.394	63.313	63.389	63.431	63.569	63.634	63.588	63.537	63.493	63.558	63.557	63.617	63.570	63.550	63.512
EARTHWORKS - FINAL LEV	63.014	63.106	62.982	62.878	62.878	62.872	63.084	63.190	63.252	63.493	63.558	63.558	63.629	63.770	63.750	63.712
EARTHWORKS - FINAL - F	63.014	62.906	62.792	62.678	62.672	62.864	63.064	63.170	63.232	63.473	63.538	63.538	63.609	63.750	63.730	63.692

SECTION 8

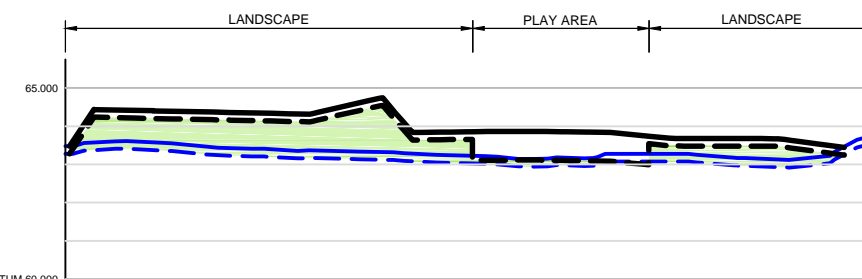

CHAINAGE	0.000	5.000	10.000	15.000	20.000	25.000	30.000	35.000	40.000	45.000	50.000	55.000	60.000	65.000	70.000	75.000	80.000	85.000	90.000	95.000	100.000	101.349	105.000	
TOPO LEVEL	63.276	63.589	63.589	63.528	63.439	63.409	63.360	63.353	63.329	63.296	63.242	63.219	63.145	63.181	63.217	63.276	63.272	63.272	63.274	63.156	63.125	63.227	63.308	63.308
TOPO - FORMATION LEVEL	63.276	63.389	63.389	63.328	63.239	63.209	63.160	63.153	63.129	63.096	63.042	63.019	62.945	62.981	63.017	63.076	63.072	63.072	63.074	62.956	62.925	63.027	63.108	63.108
EARTHWORKS - FINAL LEV	63.477	64.430	64.409	64.387	64.366	64.344	64.323	64.251	64.179	63.939	63.848	63.859	63.864	63.857	63.840	63.766	63.682	63.679	63.675	63.629	63.497	63.443	63.443	63.443
EARTHWORKS - FINAL - F	63.277	64.230	64.209	64.187	64.166	64.144	64.123	64.251	64.479	63.739	63.648	63.109	63.114	63.107	63.090	63.016	63.482	63.479	63.475	63.429	63.297	63.243	63.243	63.243

SECTION 9

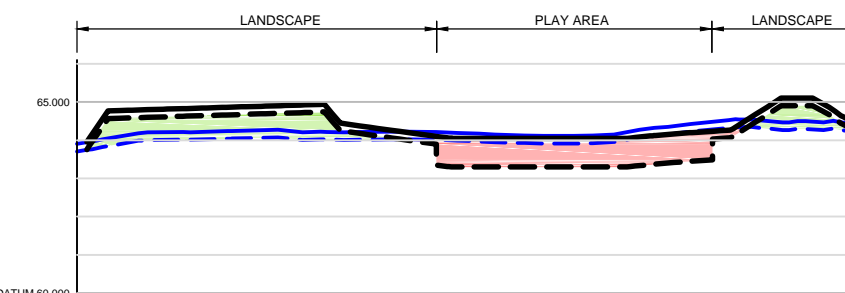

CHAINAGE	0.000	5.000	10.000	15.000	20.000	25.000	30.000	35.000	40.000	45.000	50.000	55.000	60.000	65.000	70.000	75.000	80.000	85.000	90.000	95.000	100.000	102.275	104.173	
TOPO LEVEL	63.905	64.076	64.205	64.210	64.241	64.264	64.210	64.209	64.217	64.217	64.189	64.148	64.308	64.416	64.518	64.511	64.498	64.468	64.468	64.468	64.468	64.468	64.468	64.468
TOPO - FORMATION LEVEL	63.705	63.876	64.005	64.010	64.041	64.064	64.010	64.009	64.017	64.017	63.989	63.948	64.108	64.216	64.318	64.311	64.298	64.268	64.268	64.268	64.268	64.268	64.268	64.268
EARTHWORKS - FINAL LEV	63.950	64.772	64.602	64.632	64.663	64.684	64.624	64.624	64.632	64.632	64.604	64.563	64.723	64.831	64.933	64.926	64.910	64.880	64.880	64.880	64.880	64.880	64.880	64.880
EARTHWORKS - FINAL - F	63.750	64.572	64.402	64.432	64.463	64.484	64.424	64.424	64.432	64.432	64.404	64.363	64.523	64.631	64.733	64.726	64.710	64.680	64.680	64.680	64.680	64.680	64.680	64.680

SECTION 10