



NOTES:
 This drawing is the property of Boast Associates and is issued on the condition that it is not reproduced, disclosed or copied to any unauthorised person without written consent.
 This drawing is to be read together with the specification and related drawings.

© BOAST ASSOCIATES

REVISIONS:

Rev	By	Chk	Date	Description
-----	----	-----	------	-------------

Key:
 ECS (electronic charging station) ●

FOR PLANNING APPROVAL

Project:
 Coopers Lane Rd
 Northaw


Title:
 Proposed Site Plan

Drawn: JG	Chk'd: RB	Date: 29.04.2019	Scale: 1 : 500	Size: A3
Project No: 2364		Drawing No: PL03		Rev:



T 01438 365000
 E architects@boastarchitects.com
 W boastarchitects.com

16 Gateway 1000, Whittle Way, Stevenage, Hertfordshire, SG1 2FP

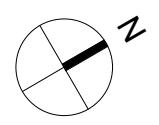

E:\Users\James.Gould\Documents\2368_SITE_simon.bartle.rvt