


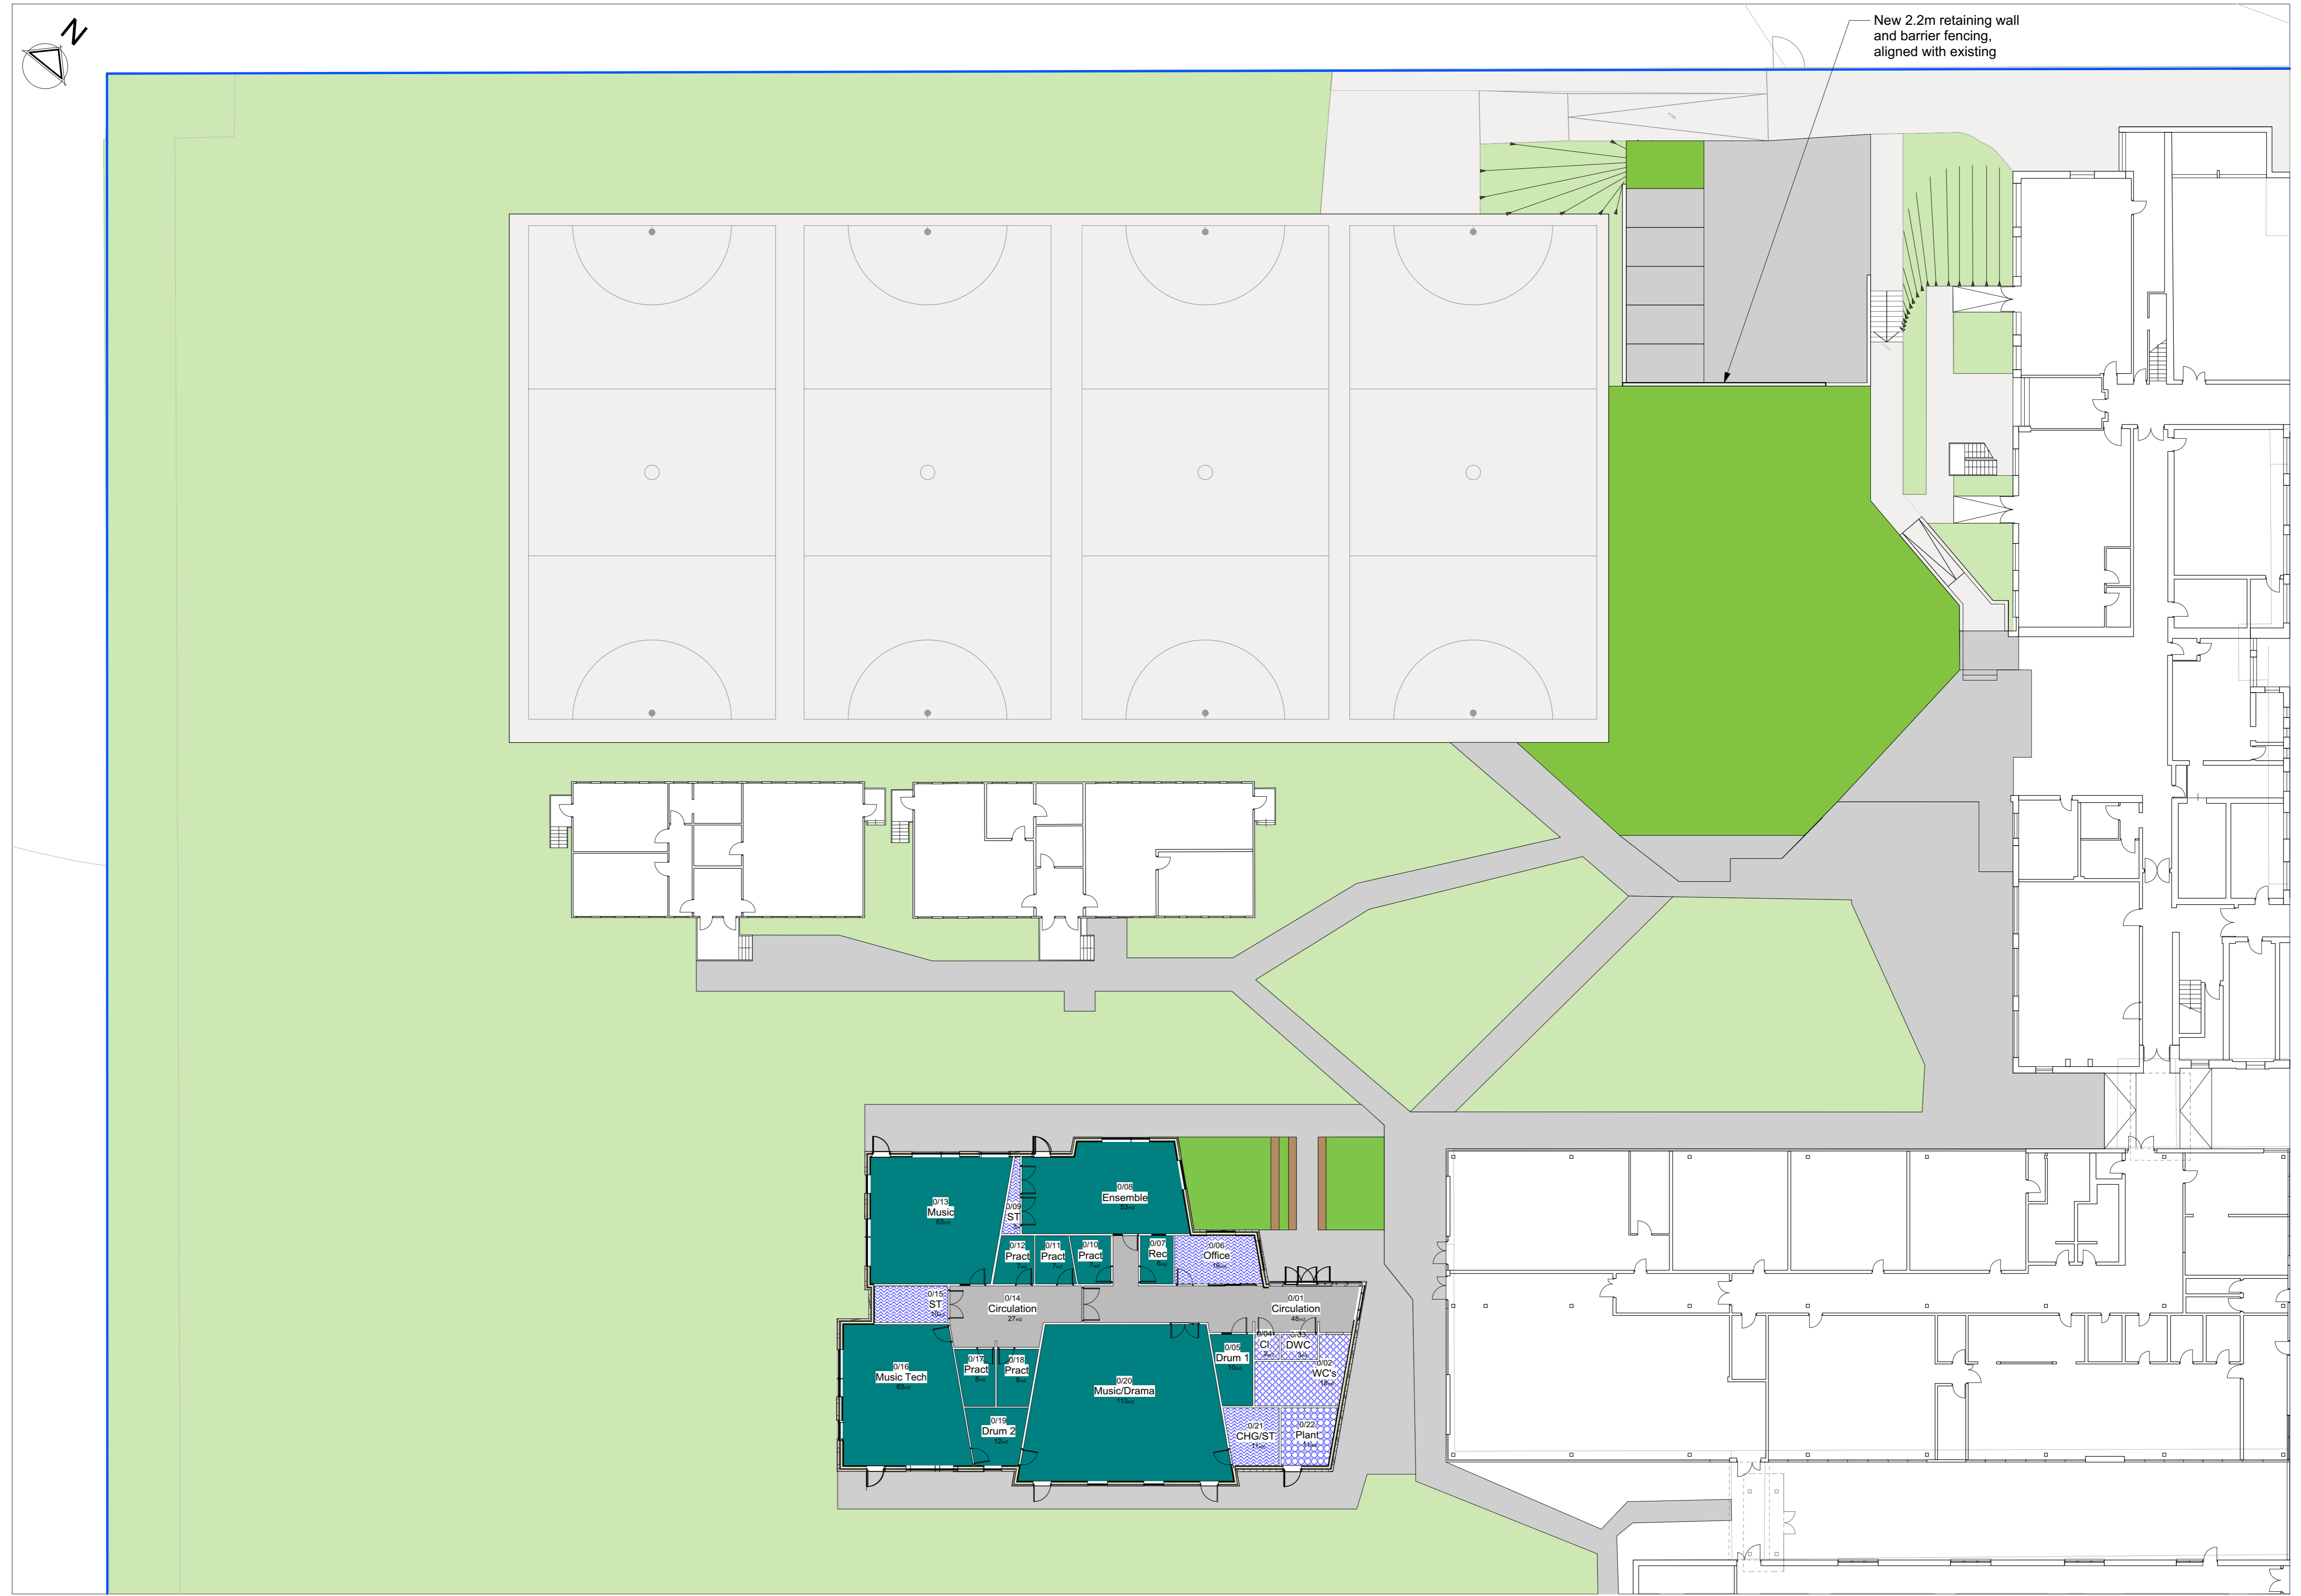


New 2.2m retaining wall and barrier fencing, aligned with existing



	Existing Grass		New Grass
	Existing Tarmac		New Tarmac



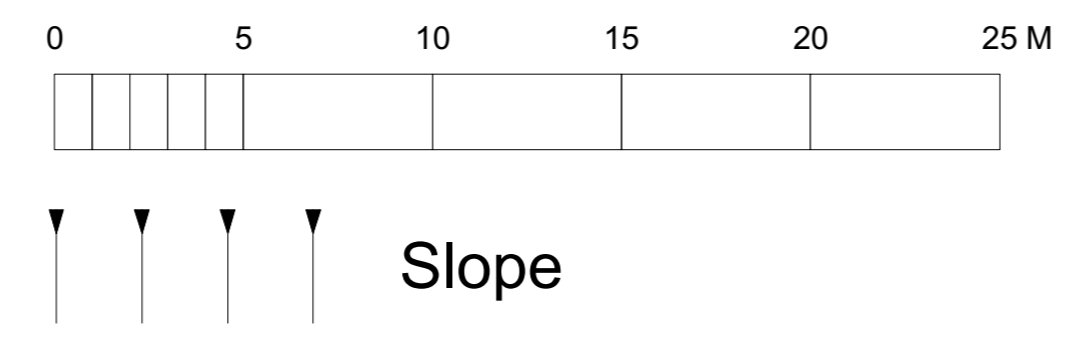Lyster Grillet & Harding
 Architect
 1 Pemberton Place
 Cambridge CB2 1XB
 01223 351626
 01223 366604

job title
**Stanborough School
 ESFA CIF BID 19/20**

client
Governors of Stanborough School

date
 Nov '18

drawn
 JC

scales
 1:200 @ A1
 1:400 @ A3

building + drawing title
**Proposed Music & Drama Block
 Landscape Plan**

Oct '19	Issued for S73 Approval	SB	SB
A	05.09.19 Updated to reflect plan changes	SB	SB
Rev.	Date	Notes	By
Clouded Areas Indicate revisions since last issue			
work stage	Technical Design		
drawing status	Approval		
job no. + work stage + building + drawing no.	revision		
2142 / 04 / 0030	A		

admin@lgharchitects.com
 www.lgharchitects.com
 Copyright © 2017 Lyster Grillet & Harding Ltd. All rights reserved.