


NOTES:
 DO NOT SCALE this drawing (printed or electronic versions). Contractors must check all dimensions from site.
 All other design team elements, where indicated, have been imported from the consultant's drawings and reference should be made to the individual consultant's drawings for exact setting out, size and type of component.
 Discrepancies and / or ambiguities within this drawing, between it and the information given elsewhere, must be reported immediately to the architect for clarification before proceeding.
 All works are to be carried out in accordance with the latest British Standards and Codes of Practice unless specifically directed otherwise in the specification.
 Responsibility for the reproduction of this drawing in paper form, or if issued in electronic format, lies with the recipient to check that all information has been replicated in full and is correct when compared to the original paper or electronic image. Graphical representations of equipment on this drawing have been co-ordinated, but are approximations only. Please refer to the Specifications and / or Details for actual sizes and / or specific contractor construction information.

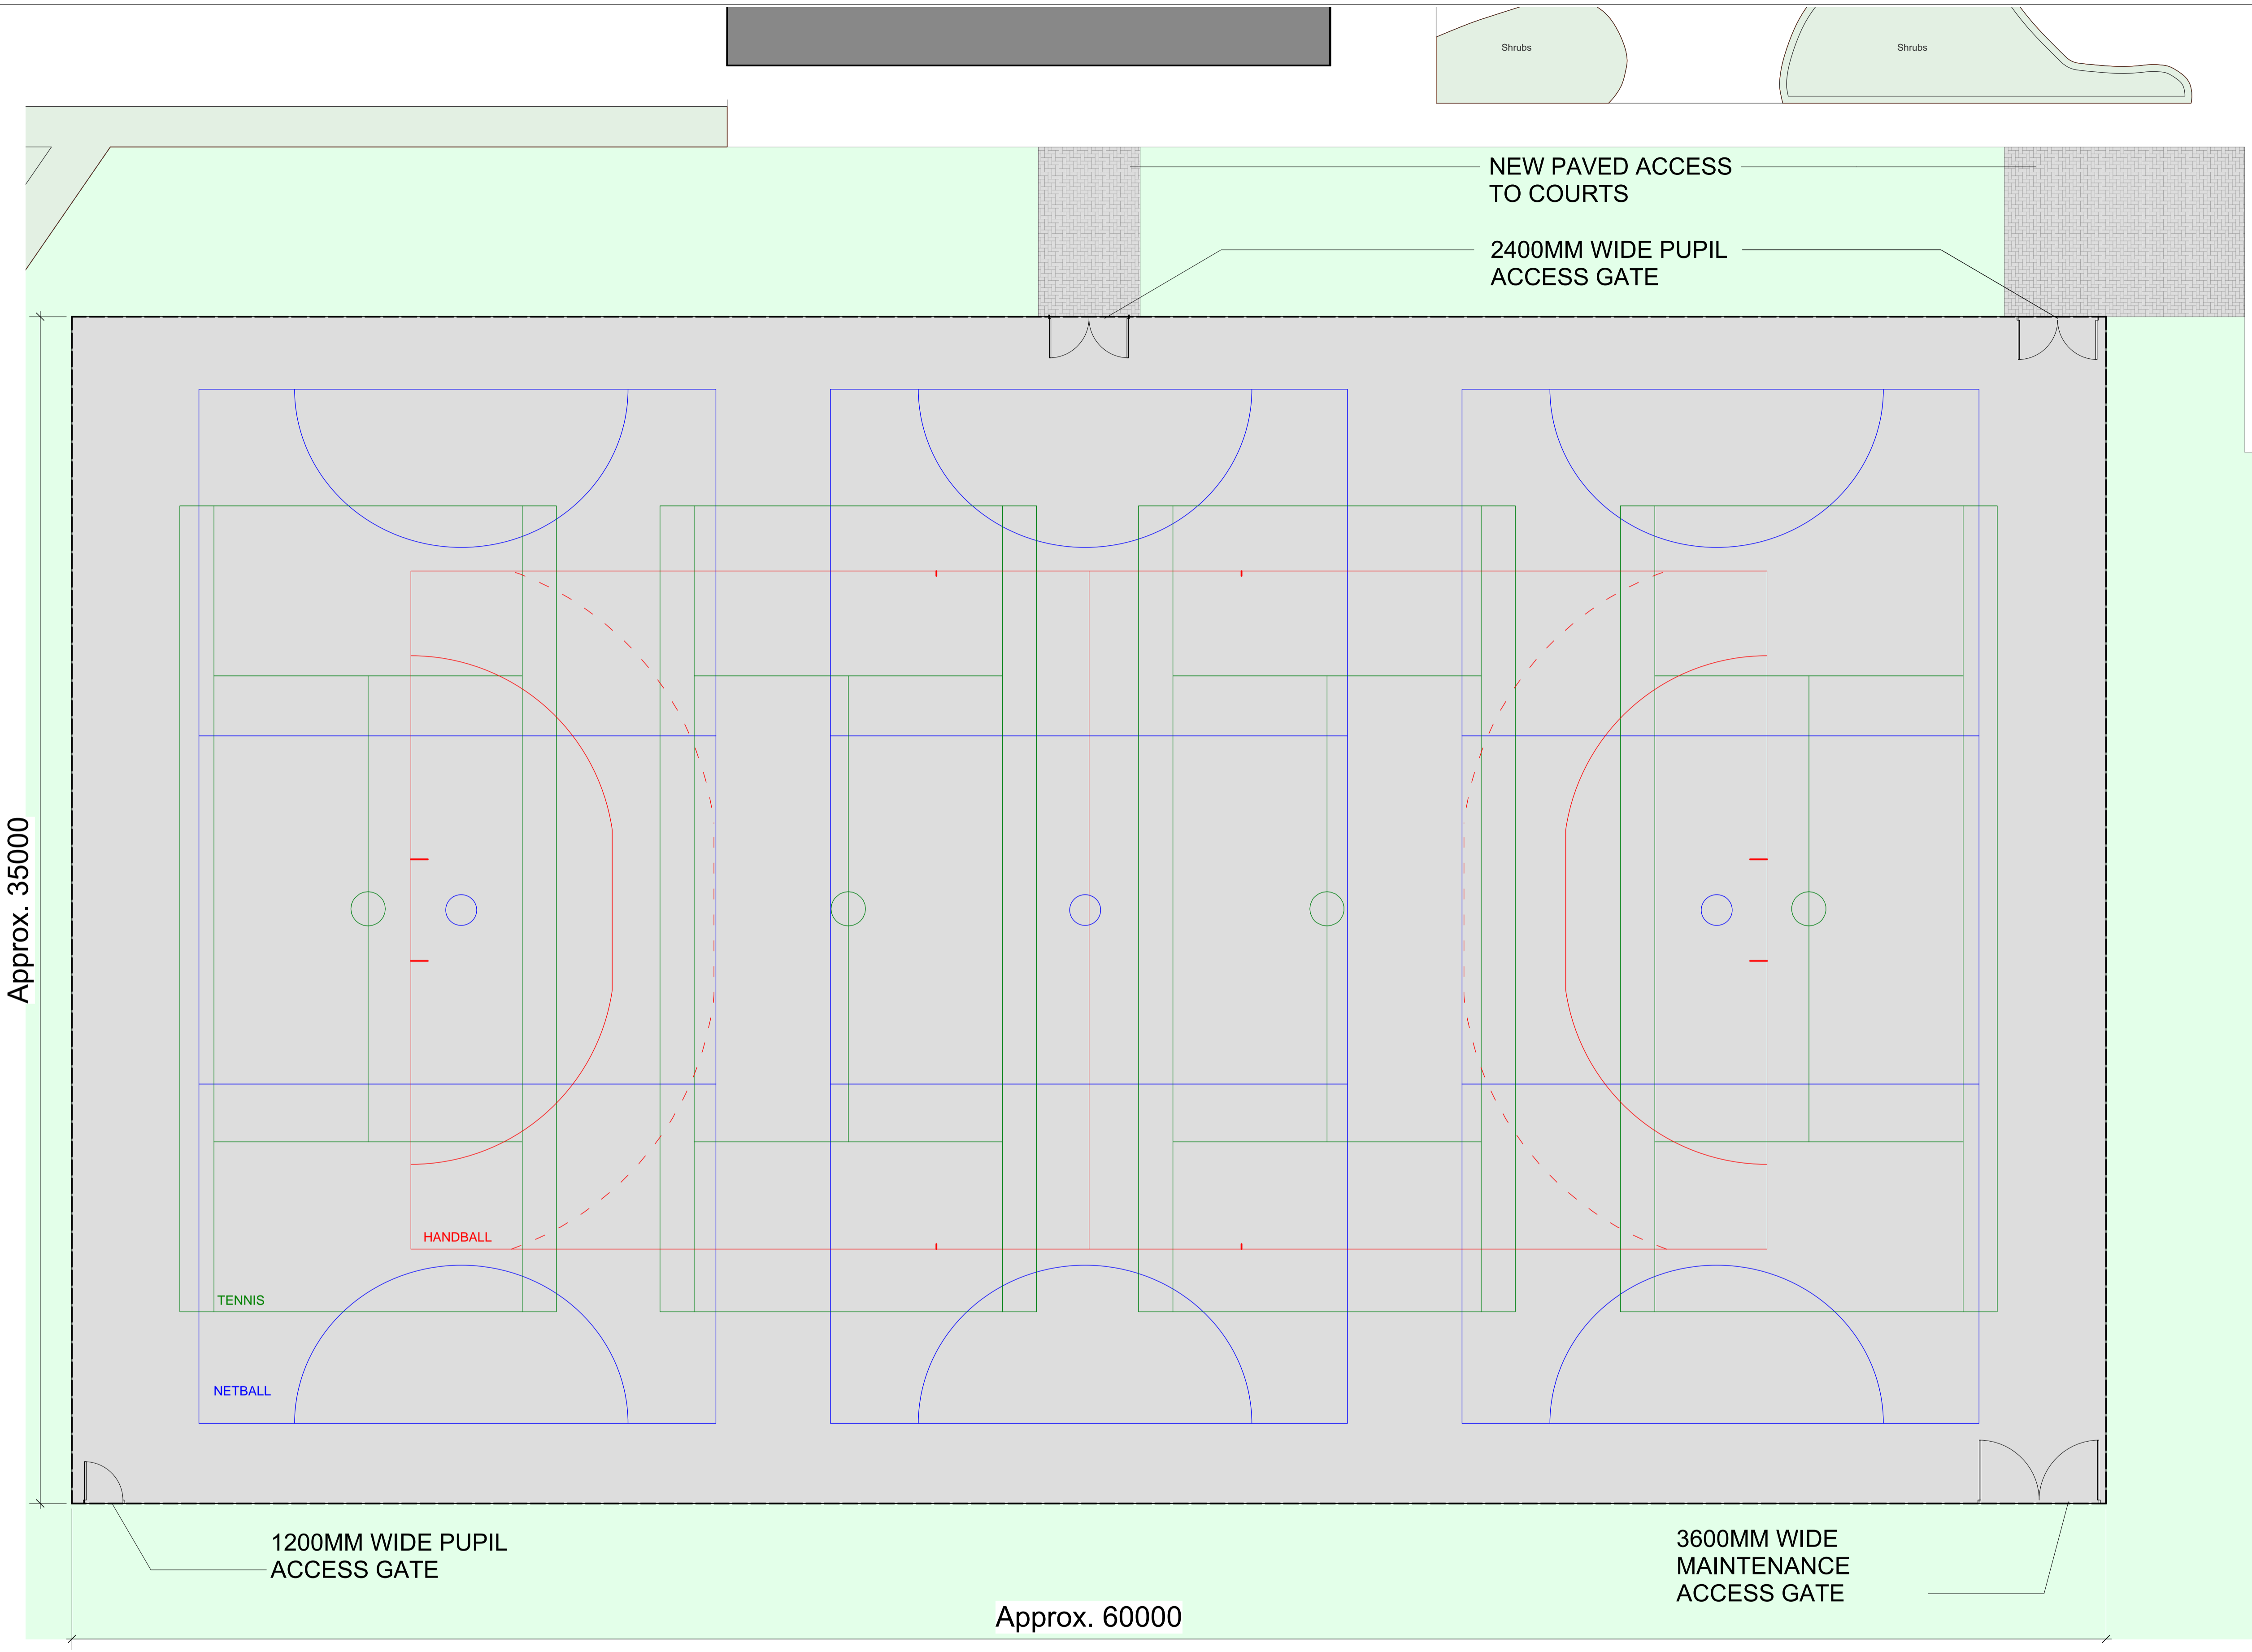


Approx. 35000

Approx. 60000

KEY

NEW 3 METER HIGH, NYLON COATED SPECIALIST SPORTS WIRE FENCING

NEW TARMAC
 EXACT LINE OF NEW TARMAC TO BE AGREED BETWEEN CONTRACTOR AND CLIENT

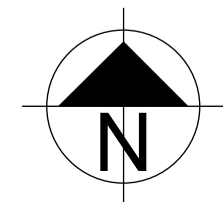

job title Sports Hall & Teaching Block		client Chancellor's School	
date Jan' 2020	drawn TM	scales 1:200 @ A1 1:400 @ A3	building + drawing title Replacement Hard Standing Sport Pitches Plan
work stage Technical Design Construction		job no. + work stage + building + drawing no. 2154 5 00 0104	revision D

Rev.	Date	Notes	By	Chk
D	10/02/20	Approximate dimensions given	TM	DC
C	07/02/20	Gates position adjusted and additional paving shown.	TM	DC
B	07/02/20	Gates quantity and size adjusted according to clients feedback	TM	DC
Clouded Areas Indicate revisions since last issue				

LYSTER GRILLET + HARDING ARCHITECTS

1 Pemberton Place
 Cambridge
 CB2 1XB

01223 351626
 admin@lgharchitects.com
 www.lgharchitects.com

Copyright © 2019 Lyster Grillet + Harding Ltd. All rights reserved.