


**KEY - BS 5837 : 2012 Categories**

- Tree Category A - High Quality
- A Category - Hedgerow, Group, Woodland
- Tree Category B - Moderate Quality
- B Category - Hedgerow, Group, Woodland
- Tree Category C - Low Quality
- C Category - Hedgerow, Group, Woodland
- Tree Category U - Unsuitable for Retention
- Root Protection Area to BS:5837:2012
- Shrub Mass / Offsite Tree
- Area of garden refuse
- Survey item to be removed
- Tree Protection Barrier to BS:5837:2012
- Lower canopy pruning to BS:3998:2010 specifications
- Temporary Ground Protection to BS:5837:2012
- Area of 'No Dig' Construction to BS:5837:2012
- CEZ Construction exclusion zone (CEZ)

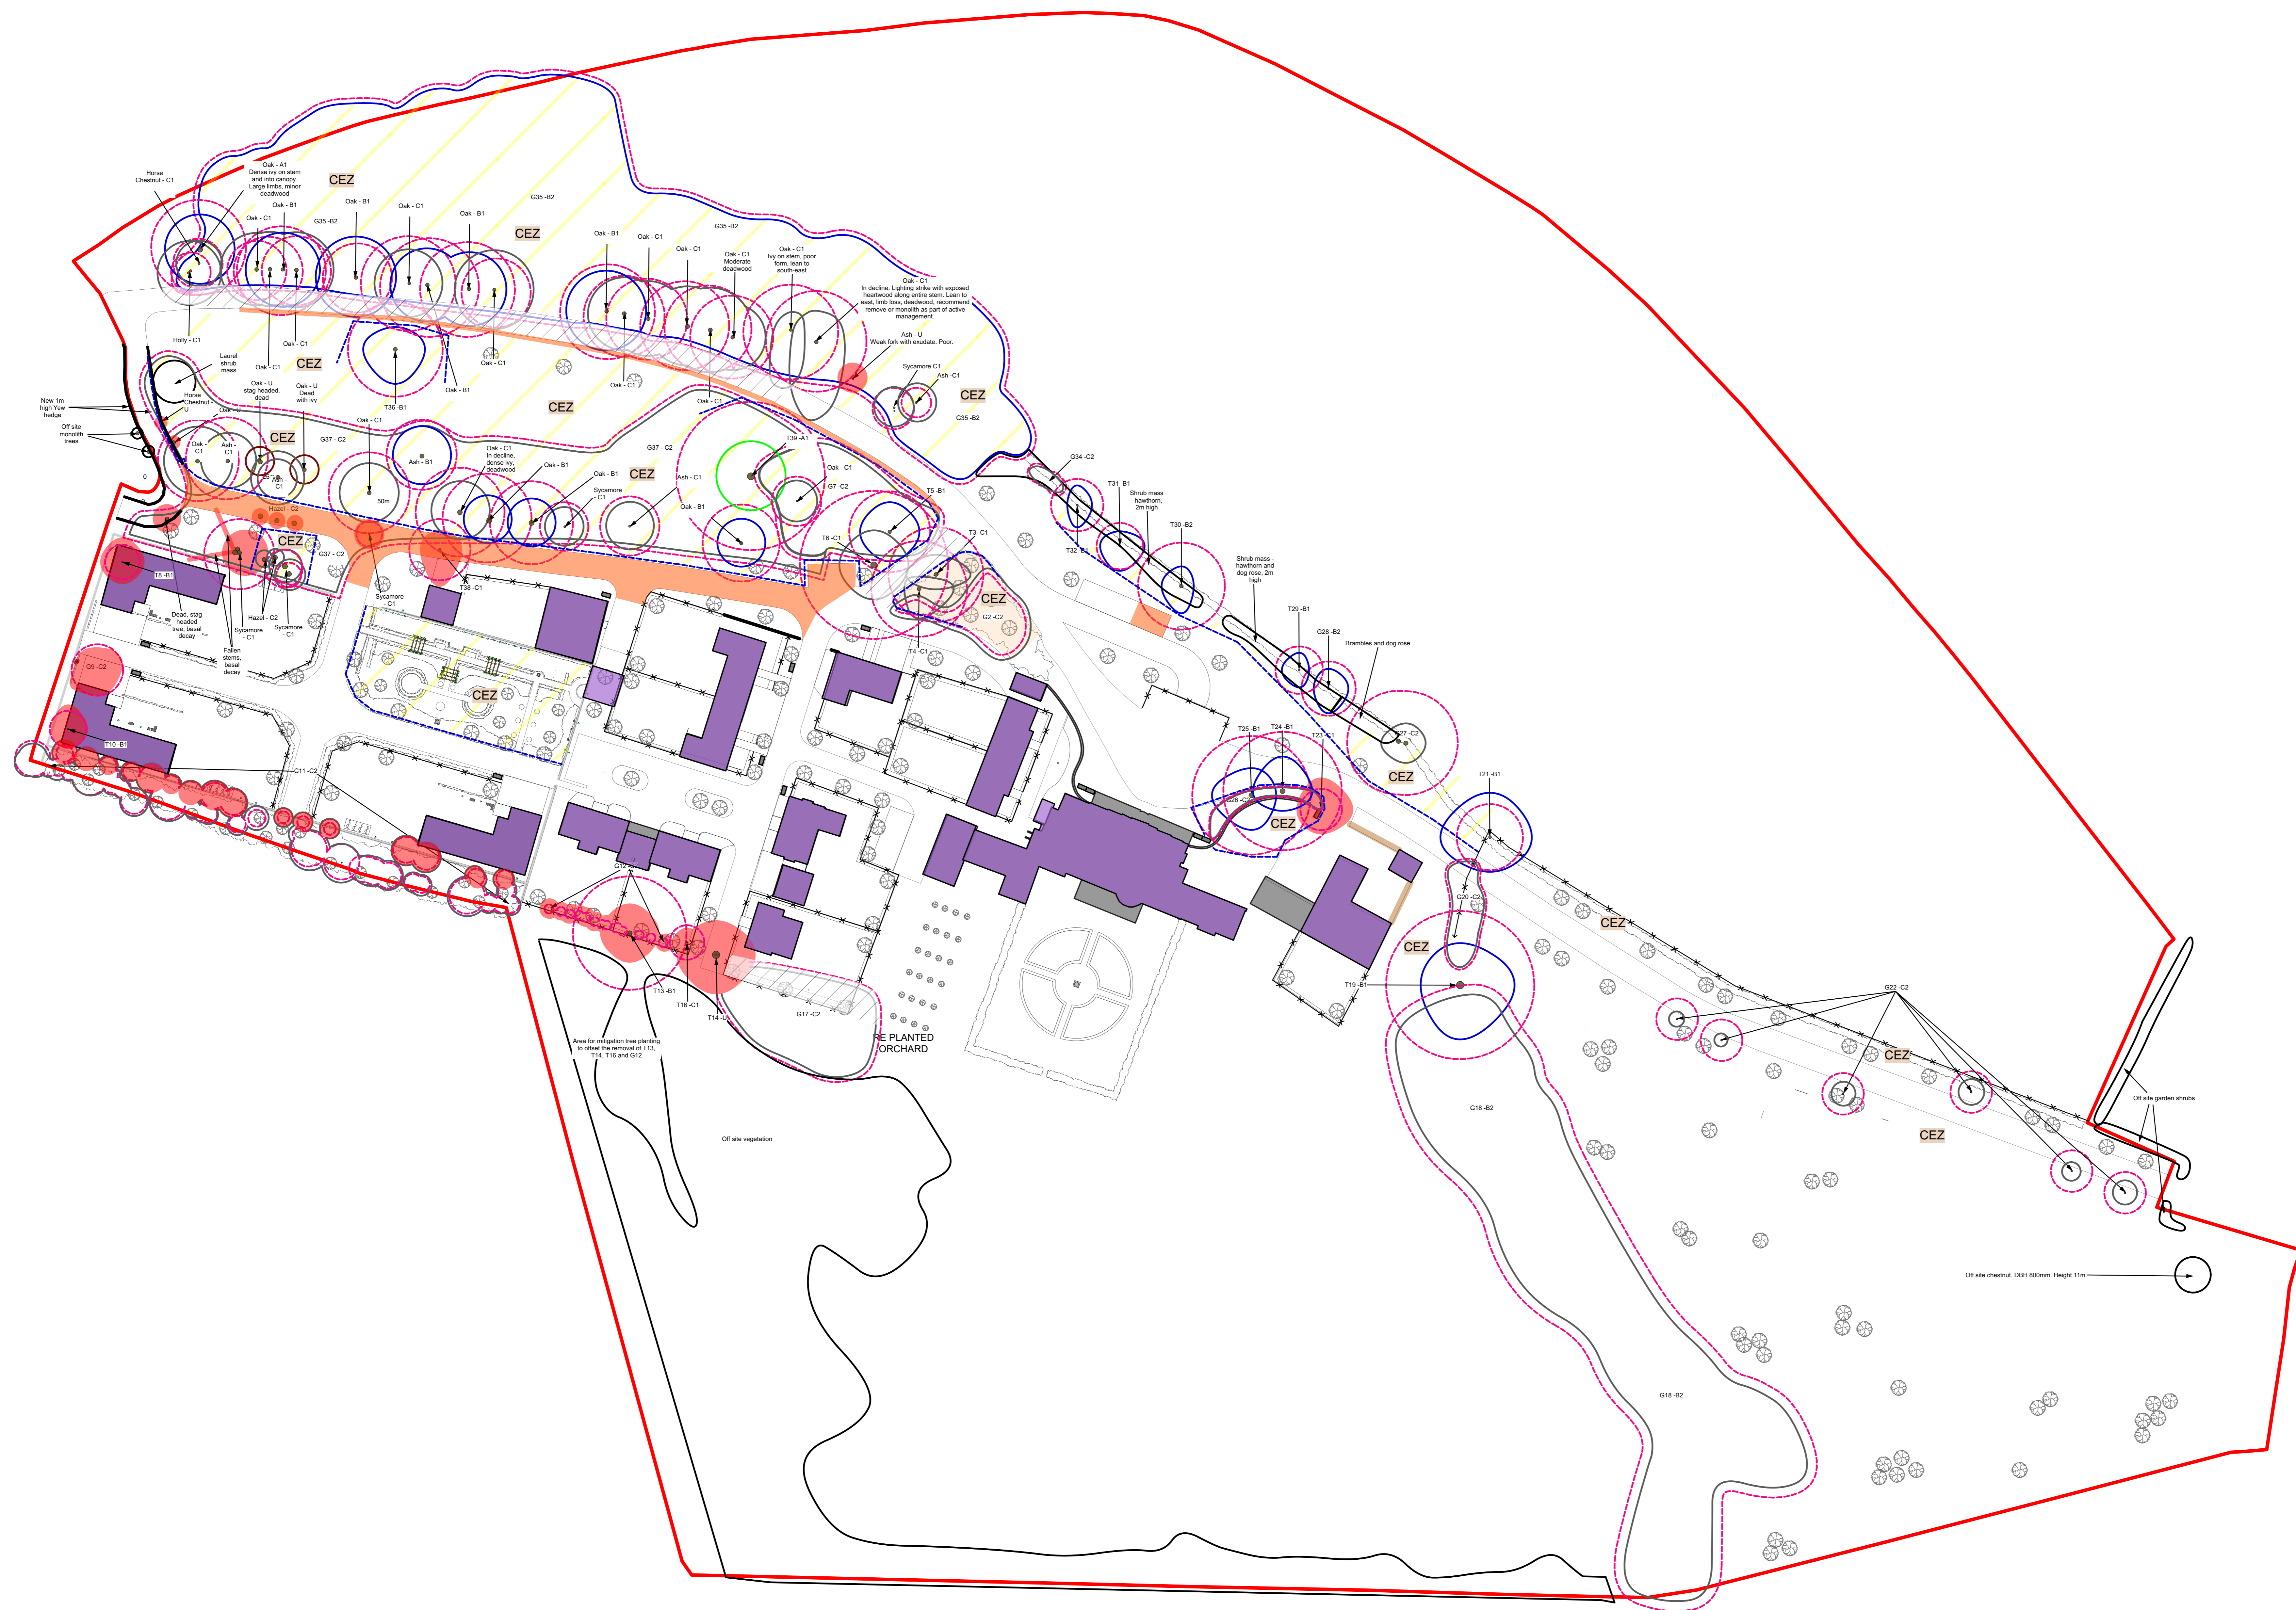

Note: The original of this drawing was produced in colour - a monochrome copy should not be relied upon.

Revision	Description	Date
A	Amendment to retained trees and protection	12/3/20

**Landscape Collective**

Landscape Collective Ltd  
Henry Wood House  
2 Riding House Street  
London  
W1W 7FA

T: 020 3770 7615  
W: www.landscapecollective.co.uk

Client:  
**LW Developments Limited**  
Project:  
Northaw House  
Description:  
Tree retention, removal and protection plan  
Complete plan  
Status:  
For Planning  
Scale:  
1:500 @A1  
Job Number:  
LC/00195  
Drawn I Checked:  
SH  
Drawing Number:  
04  
Date:  
04/03/2020  
Revision:  
-

