


Ground Floor GIA
72.9sqm/785s.f.

Total Floor GIA
164.1sqm/1766s.f.

PROPOSED GROUND FLOOR PLAN, SETTLEMENT UNIT 1
1:100

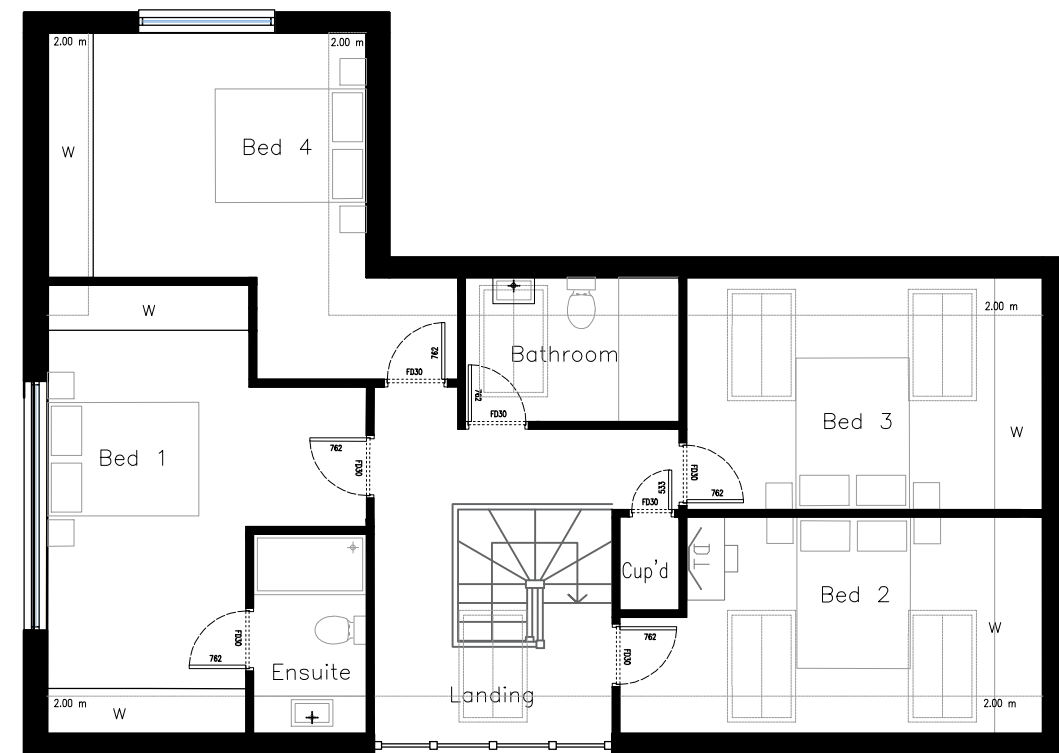

First Floor GIA
91.2sqm/981s.f.

PROPOSED FIRST FLOOR PLAN, SETTLEMENT UNIT 1
1:100

