


First Floor GIA (per habitation)  
60 sqm/ 624 sqft

PROPOSED FIRST FLOOR PLAN  
1:100

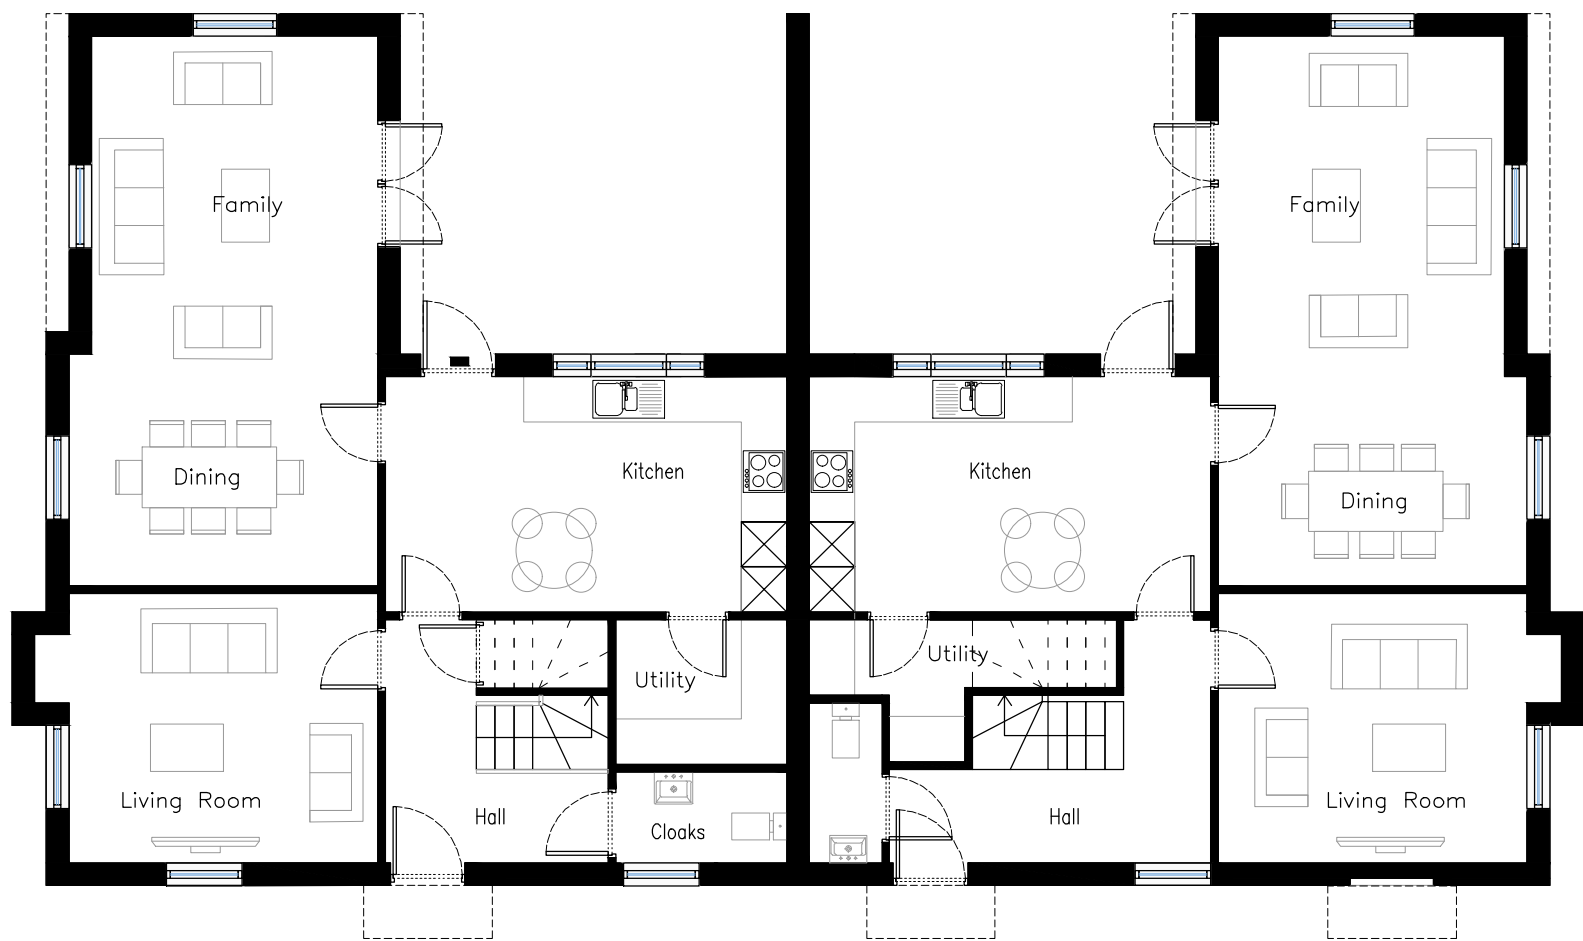

Ground Floor GIA (per habitation)  
78 sqm/ 840 sqft

Total Floor GIA (per habitation)  
139 sqm/ 1464 sqft

PROPOSED GROUND FLOOR PLAN  
1:100

