


GROUND FLOOR  
 GIA GF = 137 sqm + 36 sqm (Garage)

3.00 m Brick wall

PROPOSED GROUND FLOOR PLAN, WALLED GARDEN  
 1:100

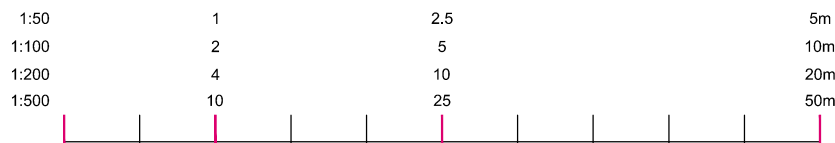

**lm bryant + moore**  
 ARCHITECTS  
 19-25 Salisbury Square, Old Hatfield, Herts AL9 5BT  
 Tel: 01707 251428 Fax: 01707 251429 Email: mb@bryantandmoore.co.uk

PROPOSED DEVELOPMENT AT:  
 Northaw House, Coopers Lane, Potters Bar, Hertfordshire EN6 4PS

PROPOSED GF PLAN, WG - 16-18

1:100@A3

MARCH 2018

16\_254\_PL65