

MATERIAL NOTES

- 01 BUFF BRICK
- 02 RED BRICK
- 03 GREEN METAL WINDOW/ DOOR SET
- 04 GREEN METAL RAILING
- 05 GREEN METAL CURTAIN WALL
- 06 PERFORATED GREEN METAL ART SCREEN VENT
- 07 GREEN METAL I-BEAM COLONNADE
- 08 BUFF BRICK COLONNADE





**2 Proposed Section**  
1 : 100

**NOTES**  
CONSULTANTS  
- Refer to highways consultant's drawings for details  
- Refer to landscape consultant's drawings for details  
- Landscaping layout is indicative only

**AREAS**  
- Refer to area schedule

© Copyright Reserved. ColladoCollins Architects Ltd

Rev	Notes	Date	By	Auth
P1	Planning Issue	06/11/20	YA	FVB

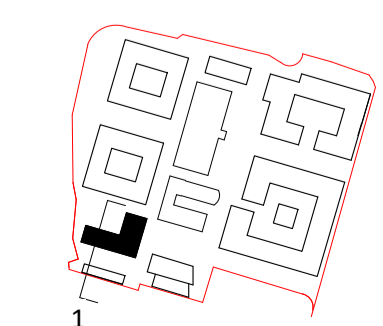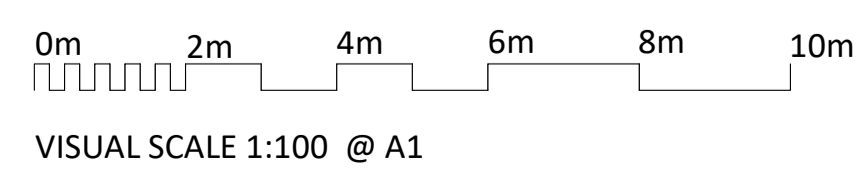

**ColladoCollins Architects**

17-19 Foley Street  
London W1W 6DW  
T 020 7580 3490  
F 020 7580 2917  
info@colladocollins.com  
www.colladocollins.com

Date: 06/18/14  
Drawn By: YA  
Checked by: FVB  
Scale @ A1: As indicated  
Scale @ A3:  
CAD File No:

Hill  
Wheat Quarter  
Proposed Sections

PLANNING  
18036

P2-1-100

P1  
Revision