


MATERIAL NOTES

- 01 BRICK - RED
- 02 BRICK - BLACK
- 03 BRICK - BUFF
- 04 METAL BAND - COPPER METALIC PLATE
- 05 METAL BAND - GREY METALIC PLATE
- 06 WINDOW/ DOOR SET - DARK GREY METAL
- 07 RAILINGS - COPPER METALIC
- 08 RAILINGS - DARK GREY METAL
- 09 RAISED LANDSCAPE PLANTERS
- 10 ROOF TOP PLANT
- 11 CONCRETE CAP
- 12 GREEN WALL

- ▽ B6 - Level RF
- ▽ B6 - Level 09
- ▽ B6 - Level 08
- ▽ B6 - Level 07
- ▽ B6 - Level 06
- ▽ B6 - Level 05
- ▽ B6 - Level 04
- ▽ B6 - Level 03
- ▽ B6 - Level 02
- ▽ B6 - Level 01
- ▽ B6 - Level 00
- ▽ B06 - Level B1

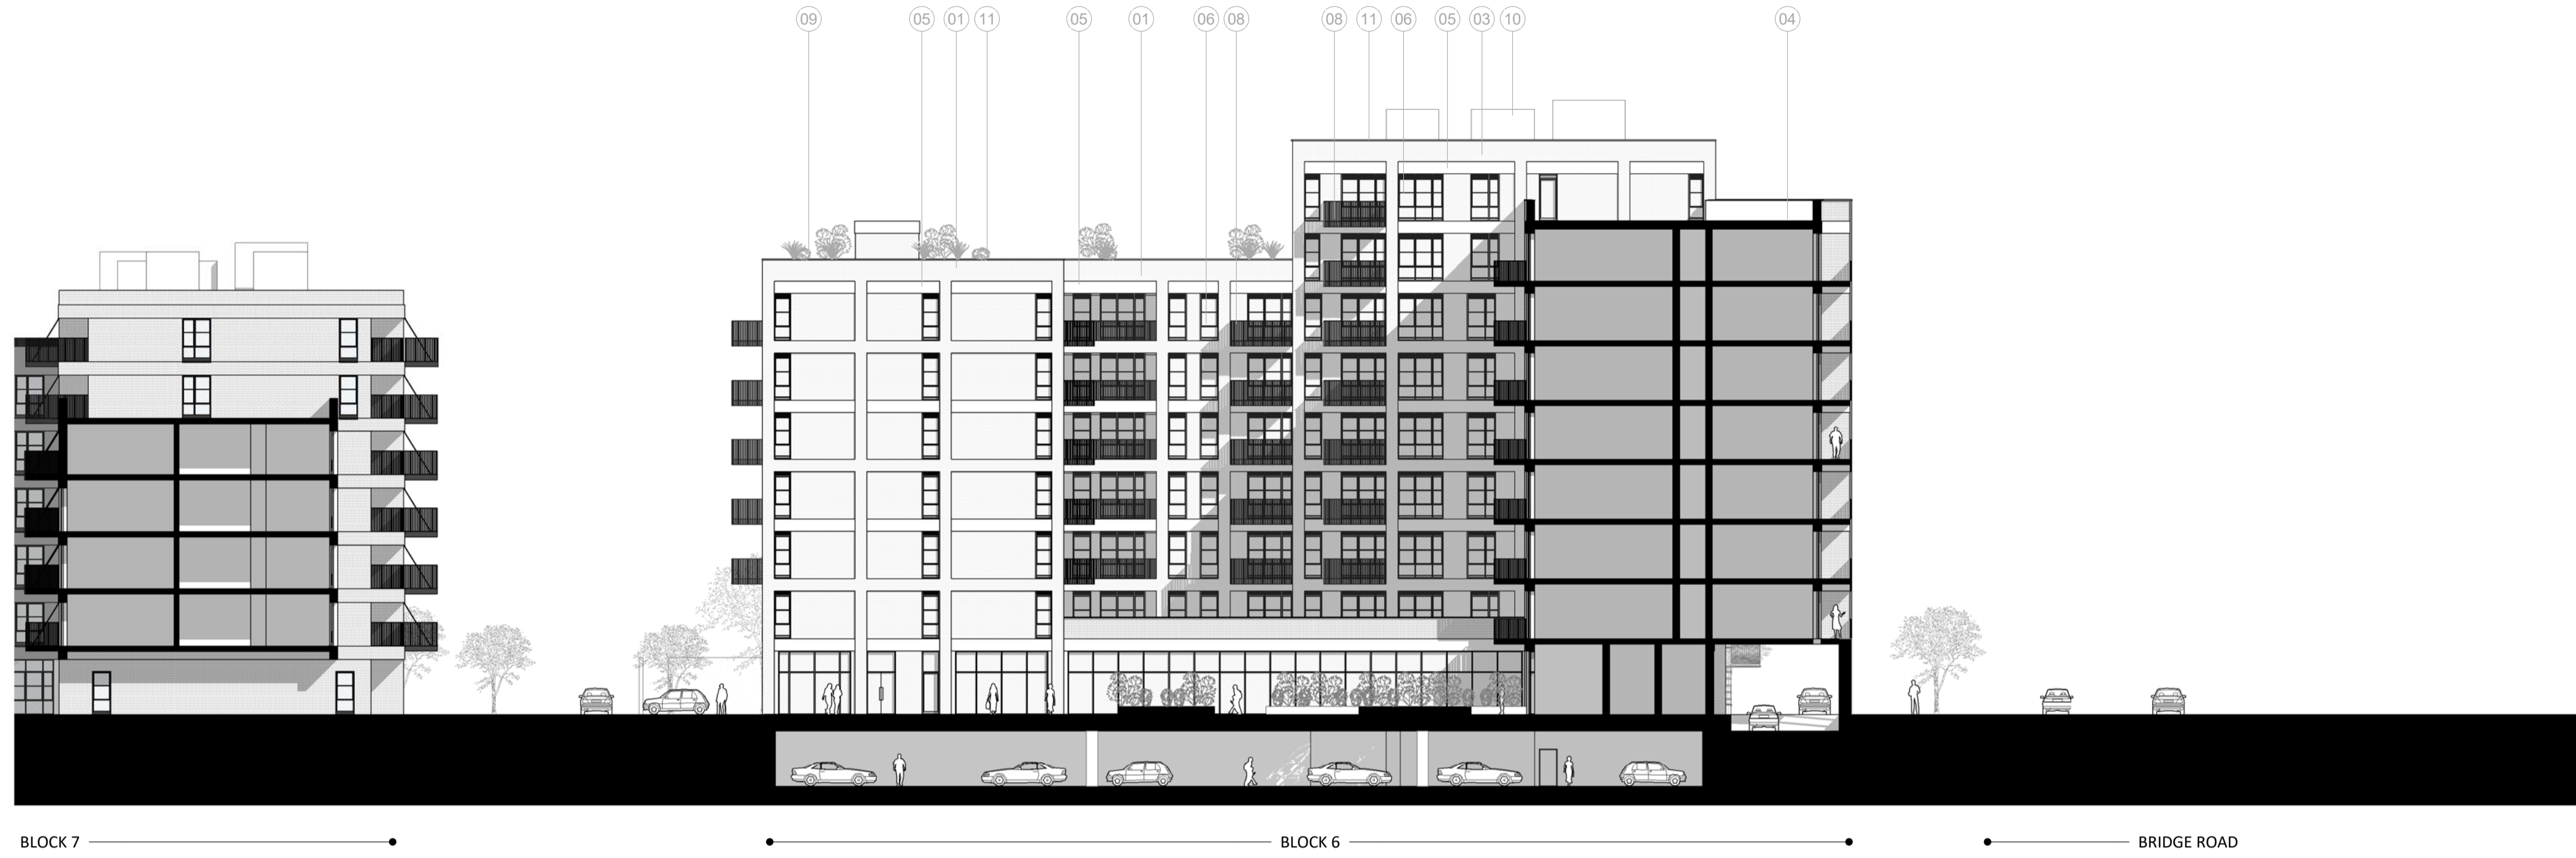

1 East Facing Courtyard Section

1 : 250




- ▽ B6 - Level RF
- ▽ B6 - Level 09
- ▽ B6 - Level 08
- ▽ B6 - Level 07
- ▽ B6 - Level 06
- ▽ B6 - Level 05
- ▽ B6 - Level 04
- ▽ B6 - Level 03
- ▽ B6 - Level 02
- ▽ B6 - Level 01
- ▽ B6 - Level 00
- ▽ B06 - Level B1



2 West Facing Courtyard Section

1 : 250

| Rev | Notes | Date | By | Auth |
|-----|----------------|----------|----|------|
| P1 | Planning Issue | 16/11/20 | SM | FVB |
| | | | | |
| | | | | |
| | | | | |
| | | | | |
| | | | | |
| | | | | |
| | | | | |
| | | | | |

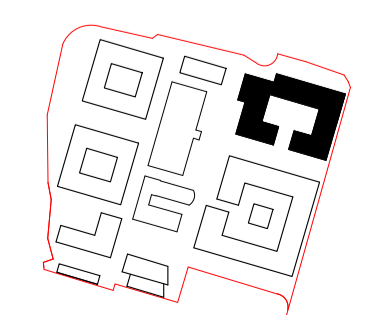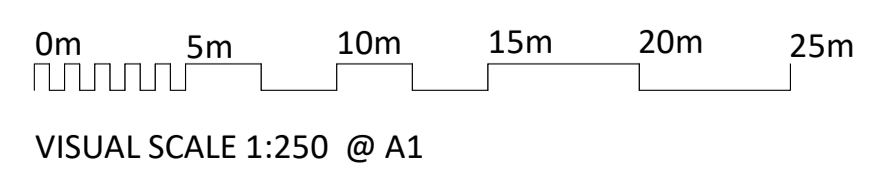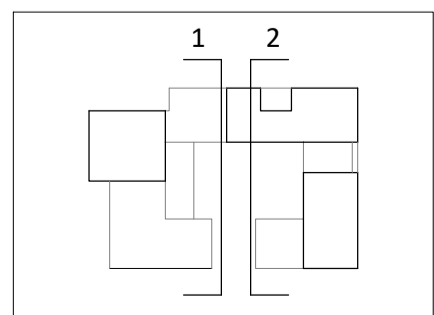

ColladoCollins Architects
 17-19 Foley Street London W1W 6DW
 T 020 7580 3490 F 020 7580 2917
 info@colladocollins.com www.colladocollins.com
 Date: 16/10/2020
 Drawn By: RB
 Checked by: FVB
 Scale @ A1: As indicated
 Scale @ A3: 1 : 500
 CAD File No:

Audely
 Wheat Quarter - Block 6
 East & West Courtyard Sections
PLANNING
 18036
 P2-6-101
 P1
 Revision