

MATERIAL NOTES

- ① BUFF BRICK
- ② RED BRICK
- ③ GREEN METAL WINDOW/ DOOR SET
- ④ GREEN METAL RAILING
- ⑤ GREEN METAL CURTAIN WALL
- ⑥ PERFORATED GREEN METAL ART SCREEN VENT
- ⑦ GREEN METAL I-BEAM COLONNADE
- ⑧ BUFF BRICK COLONNADE





1 North East Elevation
1 : 100

NOTES
CONSULTANTS
- Refer to highways consultant's drawings for details
- Refer to landscape consultant's drawings for details
- Landscaping layout is indicative only

AREAS
- Refer to area schedule

© Copyright Reserved. ColladoCollins Architects Ltd

Rev	Notes	Date	By	Auth
P1	Planning Issue	06/11/20	YA	FVB

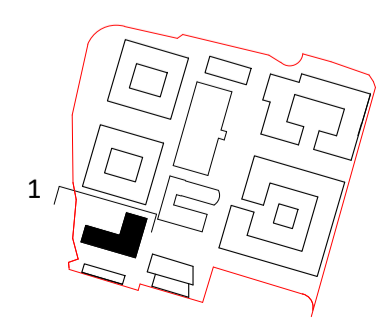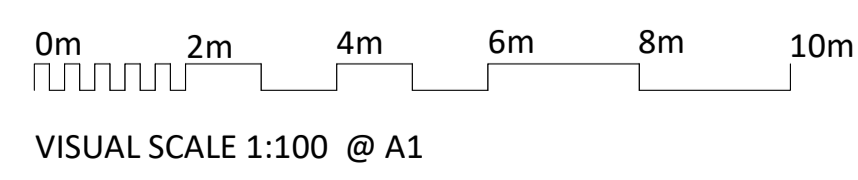

ColladoCollins Architects

17-19 Foley Street
London W1W 6DW
T 020 7580 3490
F 020 7580 2917
info@colladocollins.com
www.colladocollins.com

Date: 06/18/14
Drawn By: YA
Checked by: FVB
Scale @ A1: As indicated
Scale @ A3:
CAD File No:

Hill
Wheat Quarter
Proposed North East Elevation

PLANNING
18036

P3-1-100

P1
Revision