


Grass embankment formed using site materials where possible. No steps required

Existing retaining wall

Demolished Music block

Area reinstated in new tarmac, graded to suit existing levels. Laid to falls onto soft landscaping or existing surface water gully positions.

	Existing Grass		New Grass		Blockwork Paving
	Existing Tarmac		New Tarmac		Planters with seating

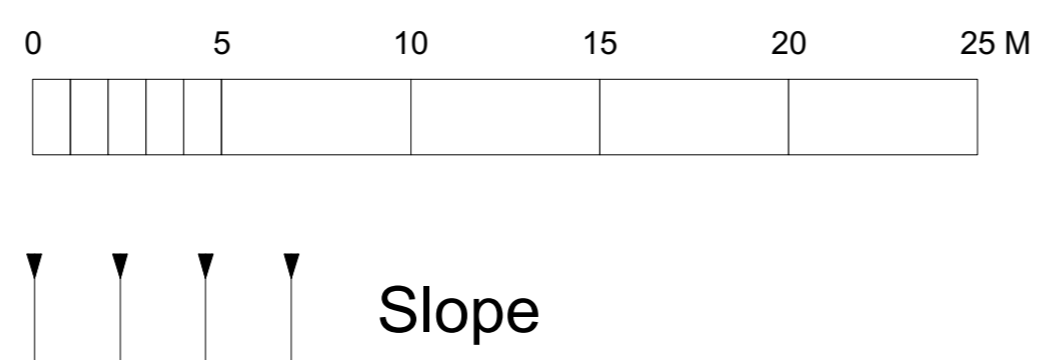

Lyster Grillet & Harding
 Architect
 1 Pemberton Place
 Cambridge CB2 1XB
 01223 351626
 01223 366604
 admin@lgharchitects.com
 www.lgharchitects.com
 Copyright © 2017 Lyster Grillet & Harding Ltd. All rights reserved.

job title
Stanborough School ESFA CIF BID 19/20
 date Nov '18 drawn JC scales 1:200 @ A1 1:400 @ A3
 client
Governors of Stanborough School
 building + drawing title
Proposed Music & Drama Block Landscape Plan

C	18.11.20	External works updated for NMA	SB	SB
B	18.10.19	Updated to reflect changes to hardstanding design	EP	SB
	Oct '19	Issued for S73 Approval		
A	05.09.19	Updated to reflect plan changes	SB	SB
Rev.	Date	Notes	By	Chk
Clouded Areas Indicate revisions since last issue				
work stage		Technical Design		
drawing status		APPROVAL		
job no. + work stage + building + drawing no.		revision		
2142 / 04 / 0030		C		