



front (north east) elevation

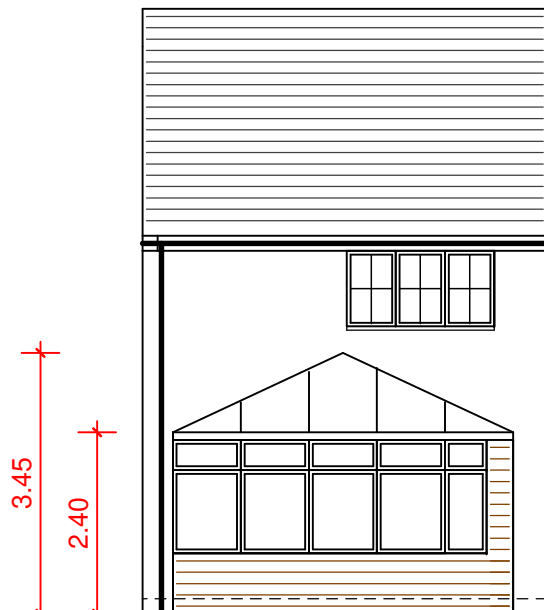


rear (south west) elevation

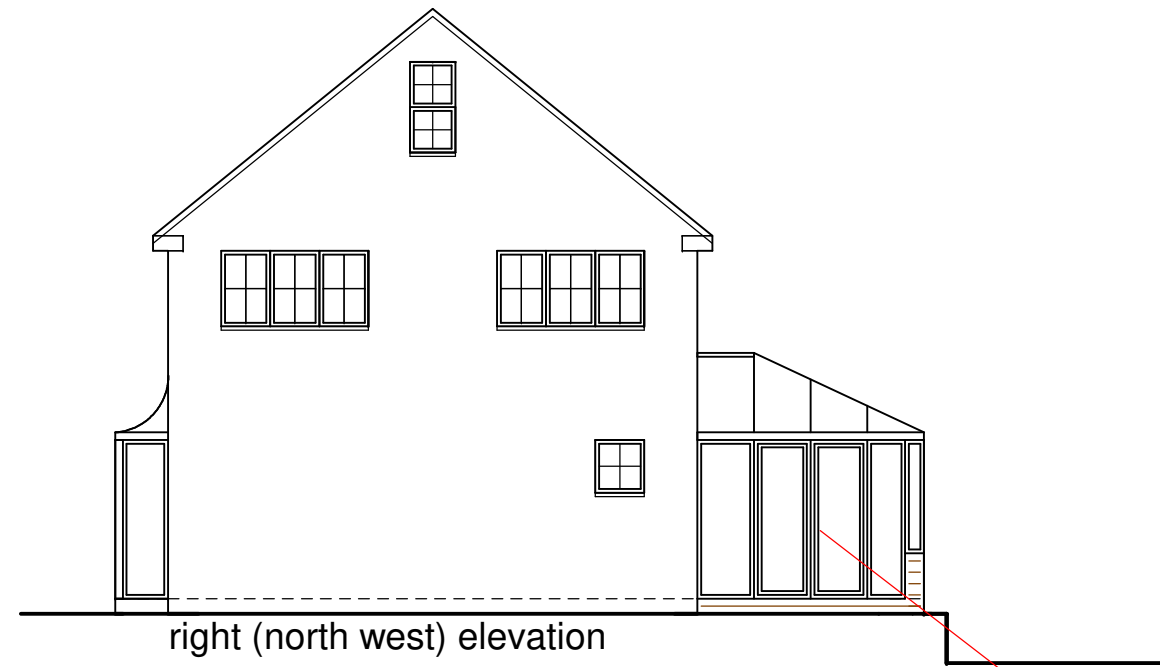


right (north west) elevation


white upvc frames

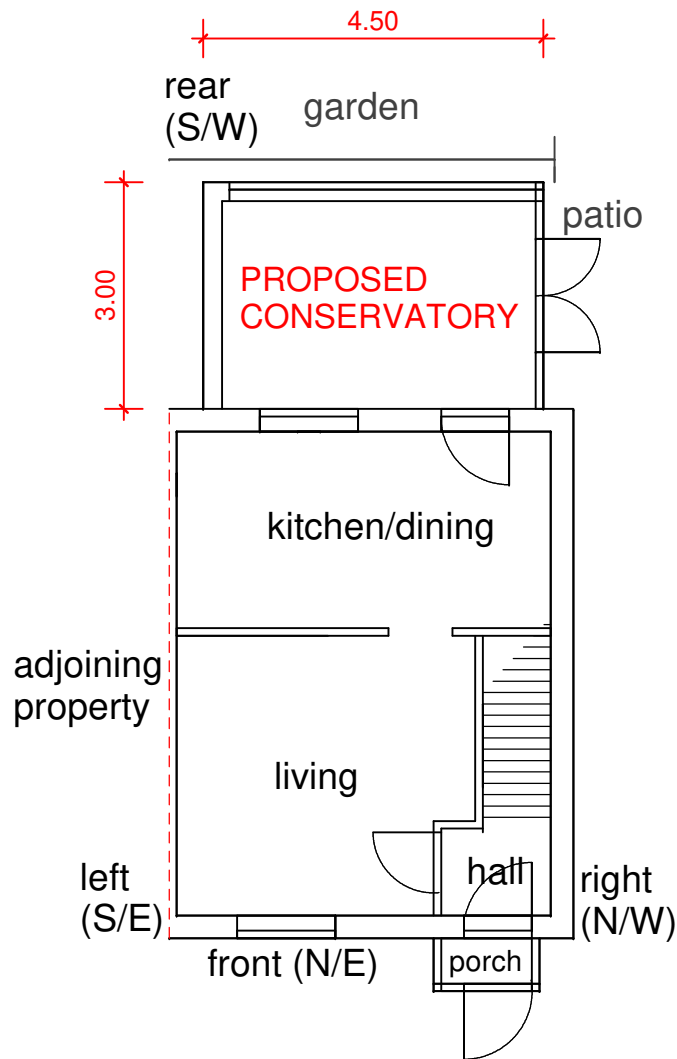

GROUND FLOOR LAYOUT

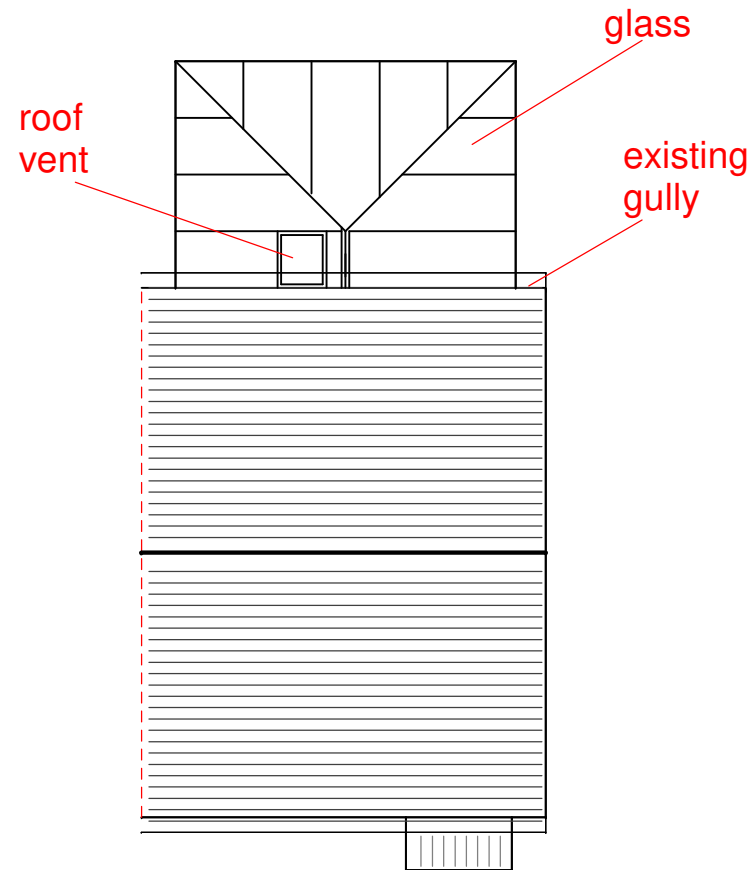

ROOF PLAN

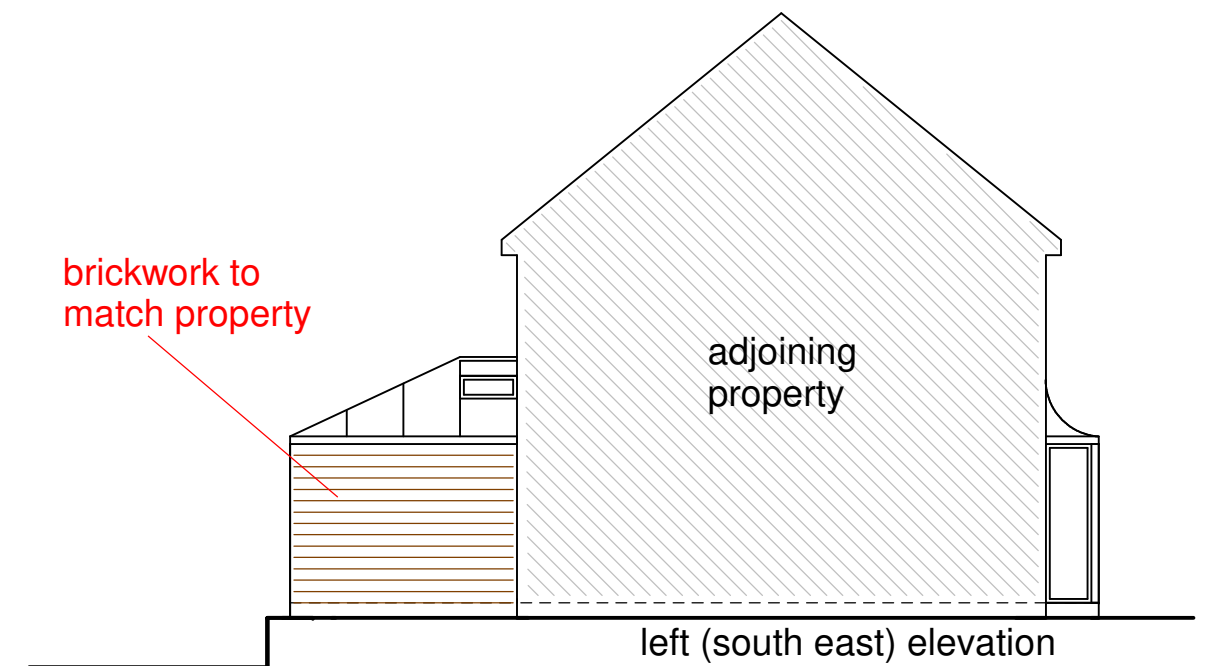

left (south east) elevation

PROPOSED REAR CONSERVATORY
 (existing conservatory to be removed)
 width 4.5m, projection 3m, hgt to eaves 2.4m, hgt to ridge 3.45m
 brickwork to match property, frames/rafters white upvc, glazing clear
 roof material glass

drainage to existing gully, boundary fence & wall hgt to remain same