


front (north east) elevation




rear (south west) elevation

3.45
2.40

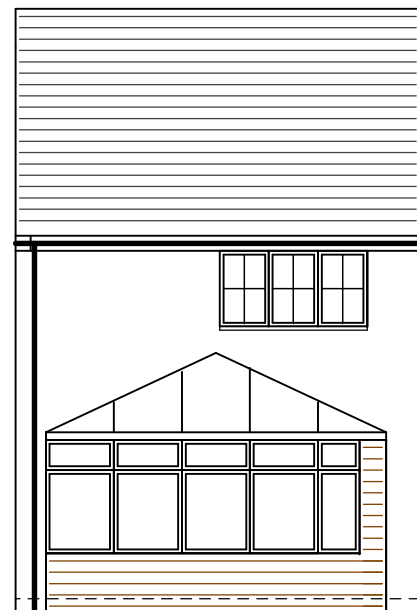


right (north west) elevation


white upvc frames

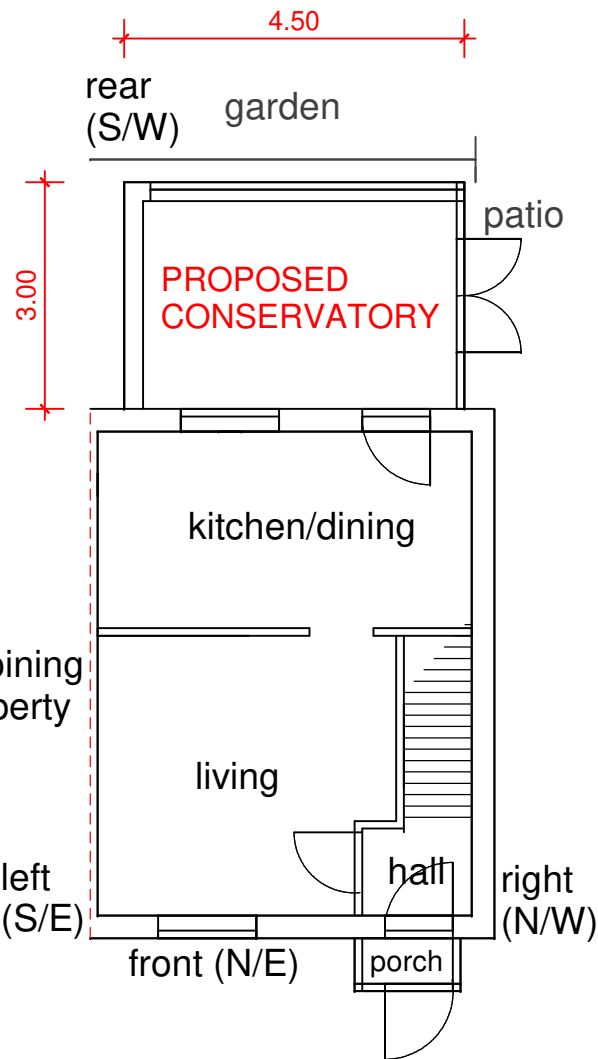

GROUND FLOOR LAYOUT

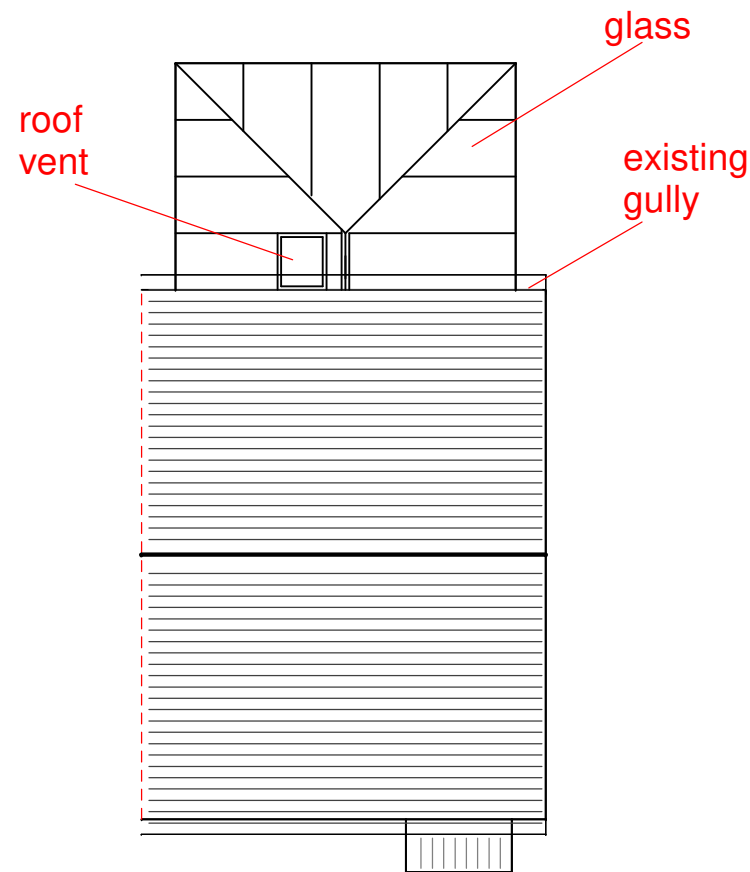

ROOF PLAN

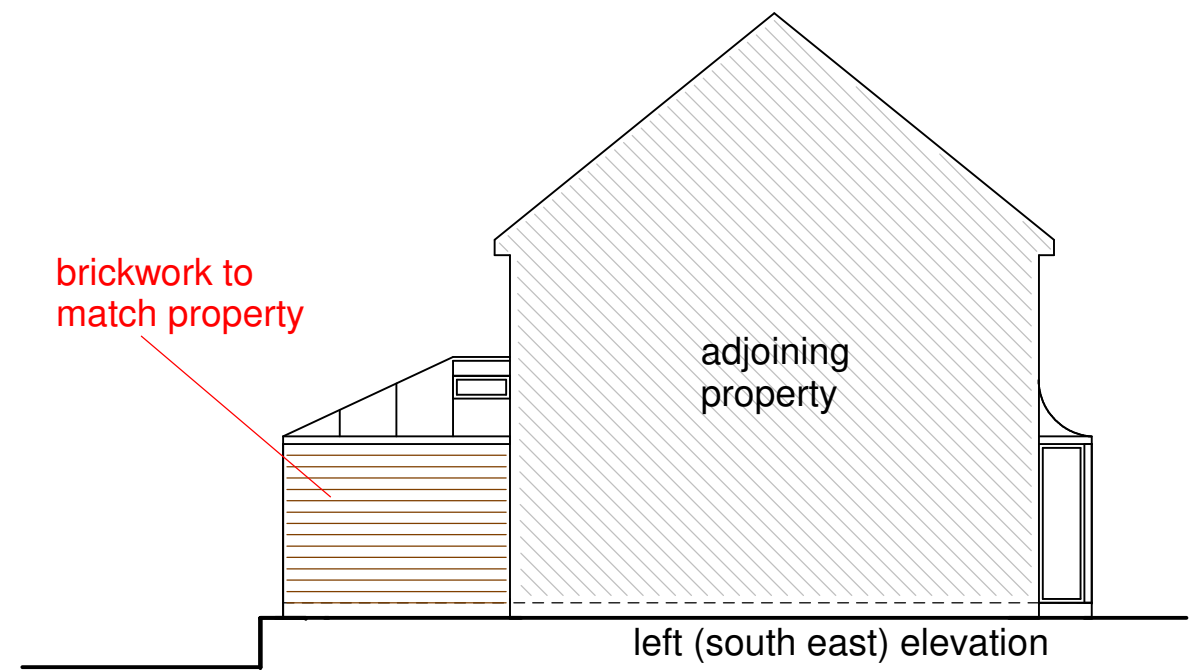

left (south east) elevation

brickwork to match property

adjoining property

PROPOSED REAR CONSERVATORY

(existing conservatory to be removed)
width 4.5m, projection 3m, hgt to eaves 2.4m, hgt to ridge 3.45m
brickwork to match property, frames/rafters white upvc, glazing clear
roof material glass

drainage to existing gully, boundary fence & wall hgt to remain same