




PROPOSED NORTH ELEVATION, STABLE BLOCK
1:200

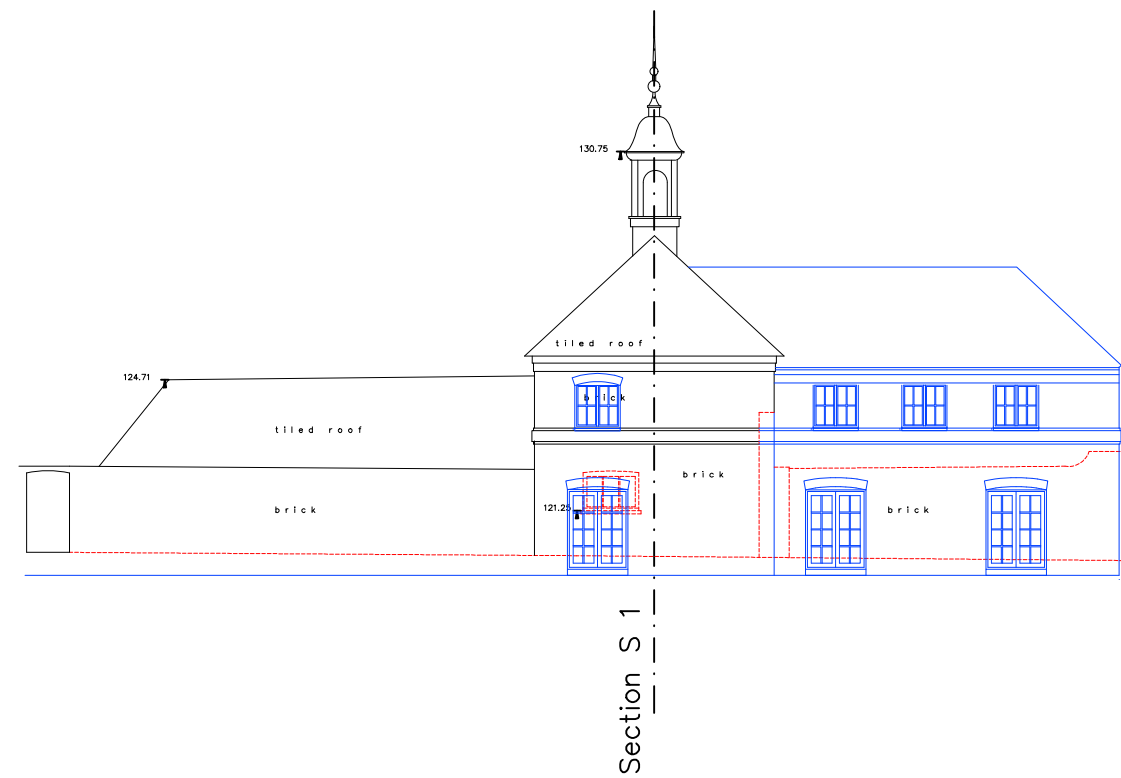

PROPOSED SOUTH ELEVATION, STABLE BLOCK
1:200

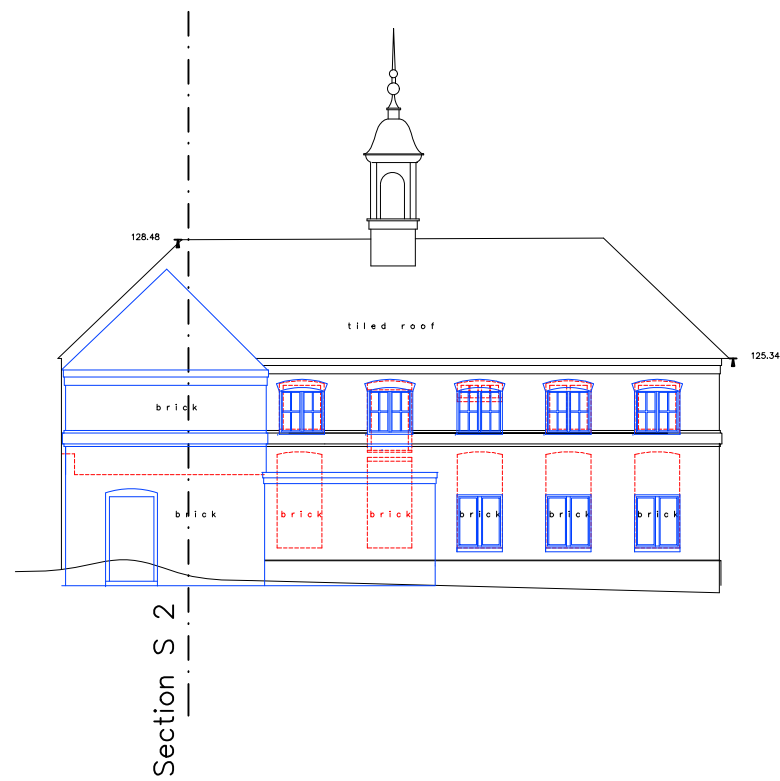

PROPOSED EAST ELEVATION, STABLE BLOCK
1:200

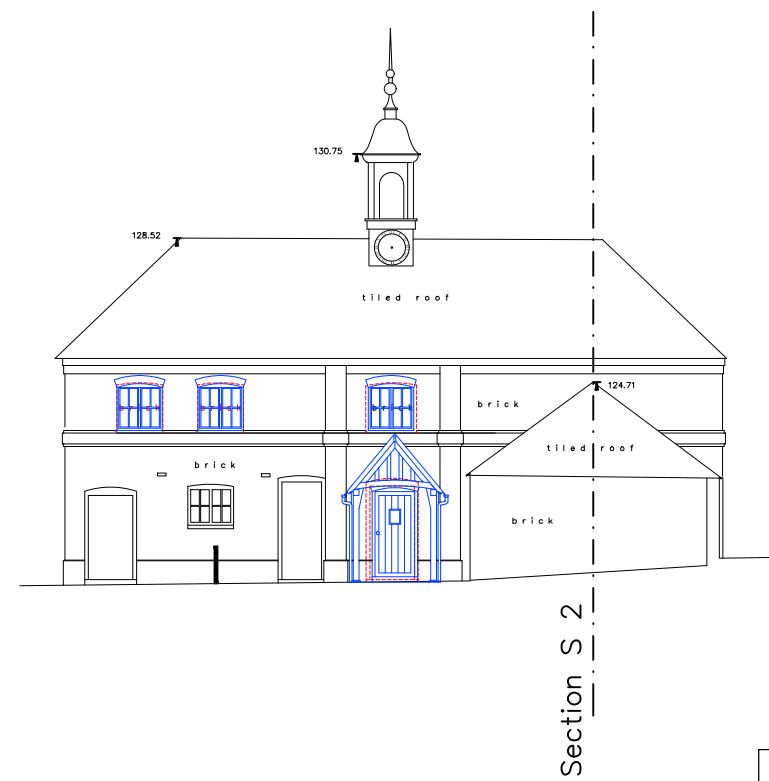

PROPOSED WEST ELEVATION, STABLE BLOCK
1:200

KEY:	
	RED DASH LINE: TO BE DEMOLISHED
	BLUE LINE: PROPOSED ALTERATIONS

