



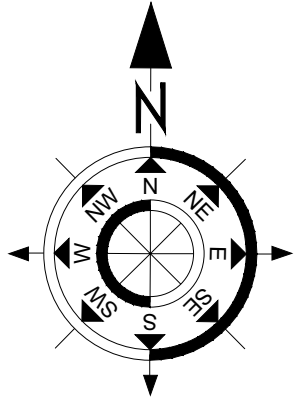

KEY

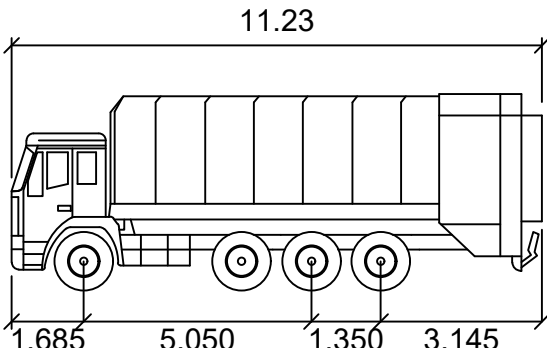

Dennis Eagle Elite 6 (8x4MS)
Olympus 27W + OmniDEL Lift

	metres
Width	: 2.50
Track	: 2.50
Lock to Lock Time	: 4.0
Steering Angle	: 38.0

Rev	Description	Date	Drawn	Checked
A	Sit layout updated	04.02.22	LAM	LAM

Drawing Approval Status:-

N/A Section 104 N/A Section 38 N/A Section 278

FOR PLANNING



Wormald Burrows
Civil Engineering Consultants

12a - 18a Hitchin Street, Biggleswade, SG18 8AX
Tel: (01767) 317244 Web: www.wormburp.com
Email: engineer@wormburp.com

Project:

Hatfield, Filbert Close

Drawing Description:

Refuse Tracking Plan

Client:



Abbey Developments Ltd.
Abbey House
2 Southgate Road
Potters Bar
Hertfordshire, EN6 5DU

Drawing Number:

E4085/790/A

Client Reference:

Scale: 1:250 @ A1

Designed By:

LAM

Date:

03.02.22

Drawn By:

PCB

Date:

03.02.22

Checked By:

TJB

Date:

03.02.22



Certified by Afnor UK

0 5m 10m 20m

Scale 1:250

©This drawing is Copyright, Wormald Burrows Partnership Limited 2018.