








Key	
	1.8m high closeboard fence with posts & gravel boards with matchboard gate & secure lock.
	1.8m high brick wall with matchboard gate & secure lock.

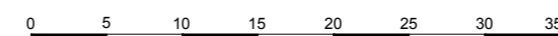

 PLANNING AND DESIGN CMYK (Planning & Design) Ltd 6 The Gavel Centre, Porters Wood St Albans, Herts. AL3 6PQ t: 01727 830123 e: email@cmykuk.net www.cmykuk.net	For:  Abbey Developments Ltd. Abbey House, 2 Southgate Road Potters Bar, Herts, EN6 5DU	Job: Filbert Close, Hatfield.
	Title: Boundaries Plan	Date: Dec 2021
	Scale: 1:500 @ A2	Drg No: 2060 / P / 10.03
	Rev:	