

Front Elevation




Side Elevation

Windows to plot 30 only



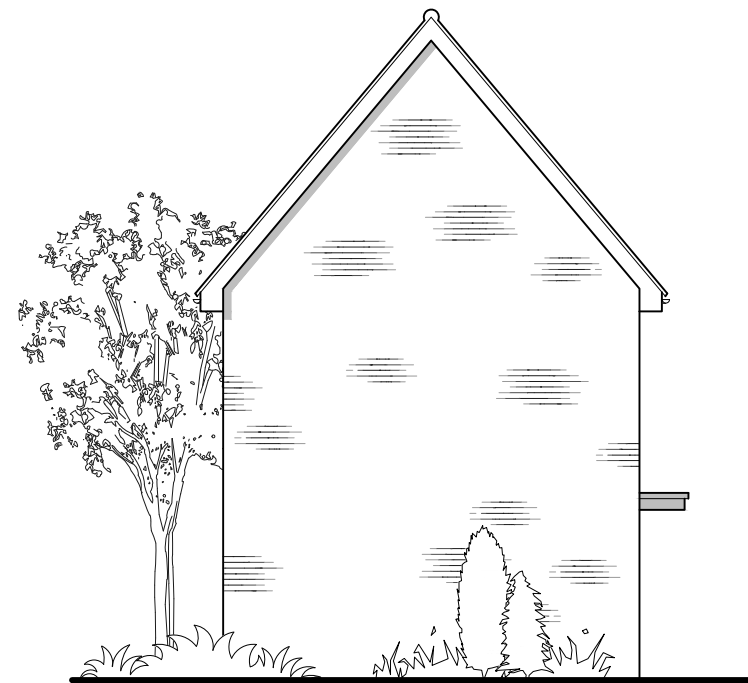

Rear Elevation



Side Elevation



| | | | | | | |
|--|---------|--|-------|----------|--------------------------|--|
|  PLANNING AND DESIGN CMYK (Planning & Design) Ltd 6 The Gavel Centre, Porters Wood St Albans, Herts. AL3 6PQ t: 01727 830123 e: email@cmykuk.net www.cmykuk.net | For: |  Abbey Developments Ltd. Abbey House, 2 Southgate Road Potters Bar, Herts, EN6 5DU | | Job: | Filbert Close, Hatfield. | |
| | Title: | Type C Sp., Rushton V - Elevations | | | | |
| | Scale: | 1:100 @ A3 | Date: | Dec 2021 | | |
| | Drg No: | 2060 / P / 20.52 | | | Rev: | |