



Key


Refuse Strategy:

- Private refuse storage areas for houses are located in rear gardens and moved by residents on collection day to kerbside.
- Private refuse collection is from adjacent to the highway or from collection points.
- Apartment refuse collection is via a communal refuse store.


- Private refuse storage area location.
- Kerbside collection points for houses.
- Communal Refuse Store.

Travel Route

- Operatives.
- Residents.

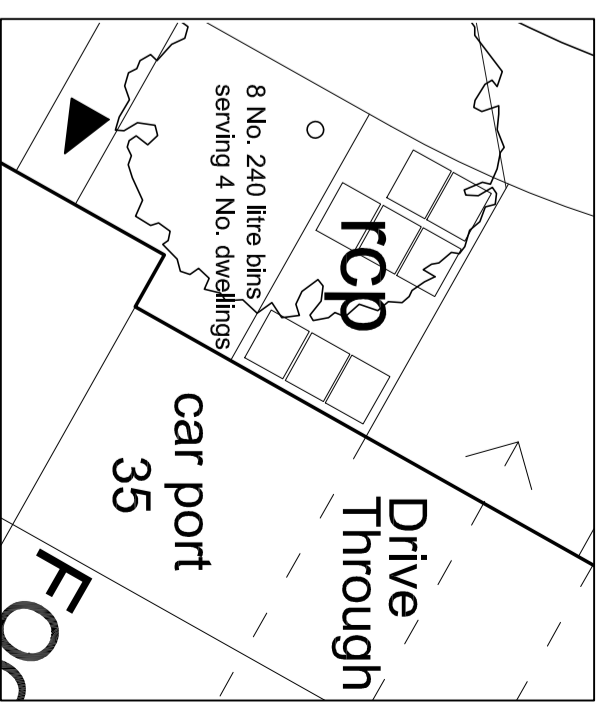

Refuse Collection point Plan
Scale 1:100

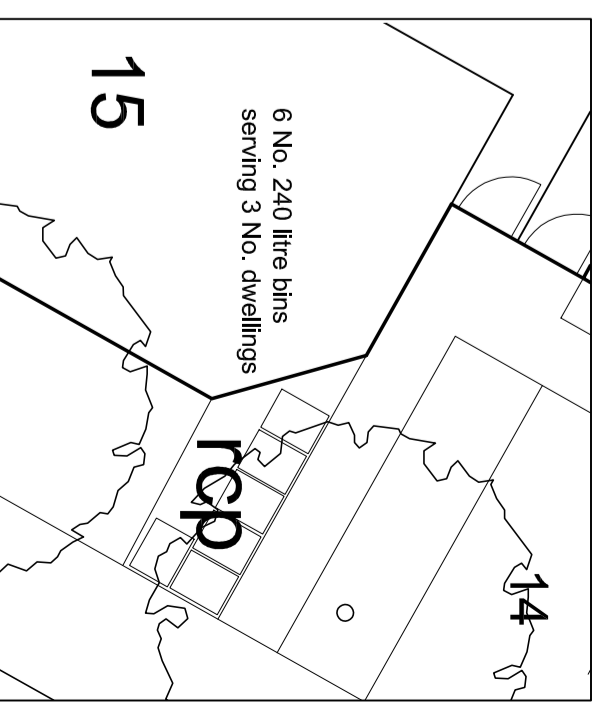

Refuse Collection point Plan
Scale 1:100

Rev: A: April 2021 - Footprint reviewed at Southern site of Filbert Close; dashed lines added to show proposed position of refuse collection points 33 to 39. RCP added serving plots 13, 14 & 16. Large scale Refuse Collection point details added.

Job: Filbert Close, Hatfield.


Title: Refuse Strategy

Scale: 1:500 & 1:100 @ A2

Date: Dec 2021

Dwg No: 2060 / P / 10.04

Rev: A

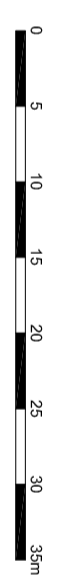

cmvk
PLANNING AND DESIGN
Cmvk Planning & Design Ltd
6 The Quadrant
St Albans, Herts AL3 8PD
t 01777 830723 e cmvk@cmvk.net
www.cmvk.net

Abbey
New Homes
Abbey Developments Ltd.
Abbey House,
2 Southgate Road,
Folmersham, Herts, AL3 8DU