




Key

- 1.8m high closeboard fence with posts & gravel boards with matchboard gate & secure lock.
- 1.8m high brick wall with matchboard gate & secure lock.

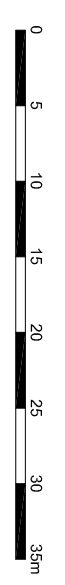



cmvk

 PLANNING AND DESIGN

 CMVK Planning & Design Ltd


 6 The Courtyard

 St Albans, Herts. AL3 9ED

 T 01727 830123 or email@cmvkuk.net

 www.cmvkuk.net

For:



Abbey

 Homes

 Abbey Developments Ltd.

 Abbey House,

 2 Southgate Road

 Follers Bar, Herts,

 EN9 5DU

Job:		Filbert Close, Hatfield.	
Title:		Boundaries Plan	
Scale:	1:500 @ A2	Date:	Dec 2021
Dwg No:	2060 / P / 10.03	Rev:	A

Rev. A: April 2022 - Footpath revised at Southern side of Filbert Close, dashed lines added to Plans 13, 14 & 16.