


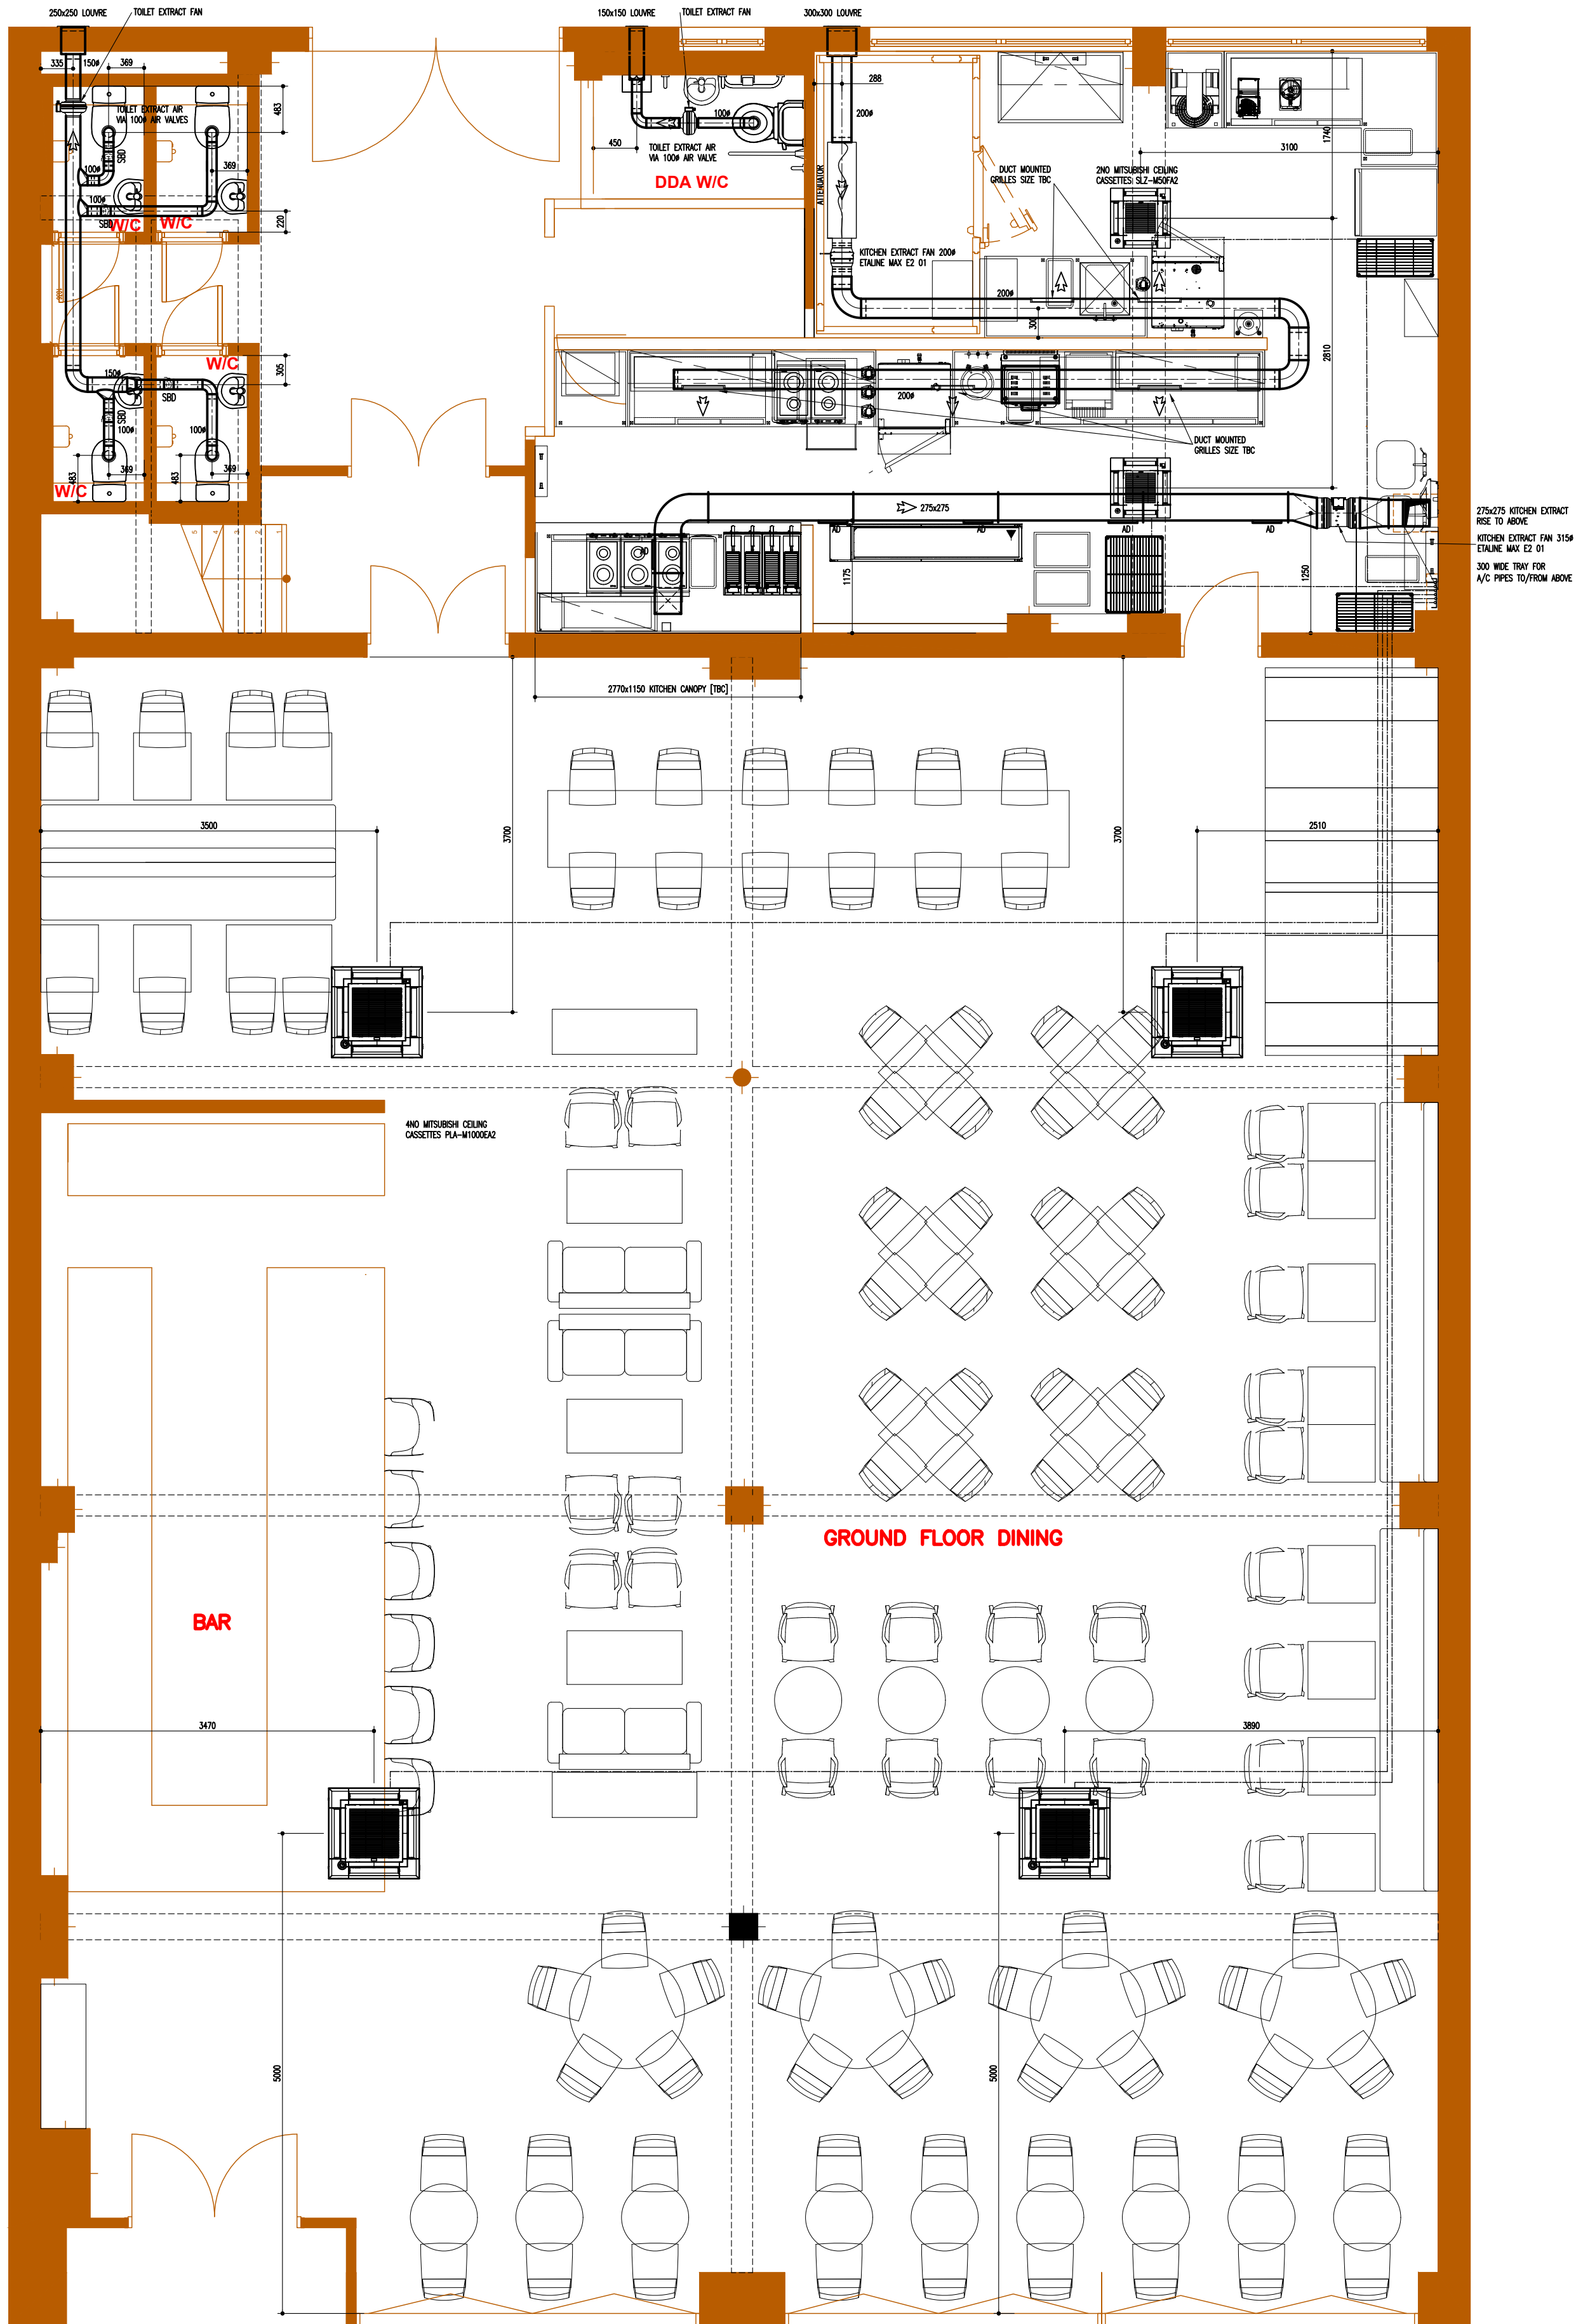

ABBREVIATIONS			NOTES	
AP/AD ATT CE CTS EQ EQ-EQ FCL FCU FD FFL FOB FOT HB/CC MSD NTS SBD SSL SE/LE TSD TSU VCD	ACCESS PANEL / DOOR ATTENUATOR CAP END CUT TO SUIT EQUAL TOP & BOTTOM IN VIEW EQUAL IN ALL PLANES FALSE CEILING LEVEL FAN COIL UNIT FIRE DAMPER FINISHED FLOOR LEVEL FLAT ON BOTTOM FLAT ON TOP HEATER BATTERY / COOLING COIL MOTORISED SMOKE DAMPER NOT TO SCALE SINGLE BLADE DAMPER STRUCTURAL SLAB LEVEL SMALL END / LARGE END TOP SET DOWN TOP SET UP VOLUME CONTROL DAMPER			
P1	-K.D.M-	29-4-22	BACKGROUNDS UPDATED, KITCHEN SUPPLY, KITCHEN EXTRACT A/C UNITS RELOCATED, A/C PIPEWORK REVISED AND OUTDOOR UNITS RELOCATED ISSUED FOR INFORMATION	
P0	-K.D.M-	7-3-22		
REV.	DRAWN	DATE	REVISIONS	
DRAWING STATUS		ARTEMIS FM® FACILITIES MANAGEMENT		
PRELIMINARY ☐				
FOR INFORMATION ☒		MEGANS WELWYN GARDEN CITY DETAILS OF AIR CONDITIONING AND VENTILATION SERVICES GROUND FLOOR		
FOR APPROVAL ☐				
FOR RE-APPROVAL ☐				
FOR CONSTRUCTION ☐				
SCALE		1-50 @ A1	DRAWING No	
DATE		MARCH 22	MWGC/GA01	
DRAWN		-K.D.M-		
			REV	P1