




GROUND FLOOR

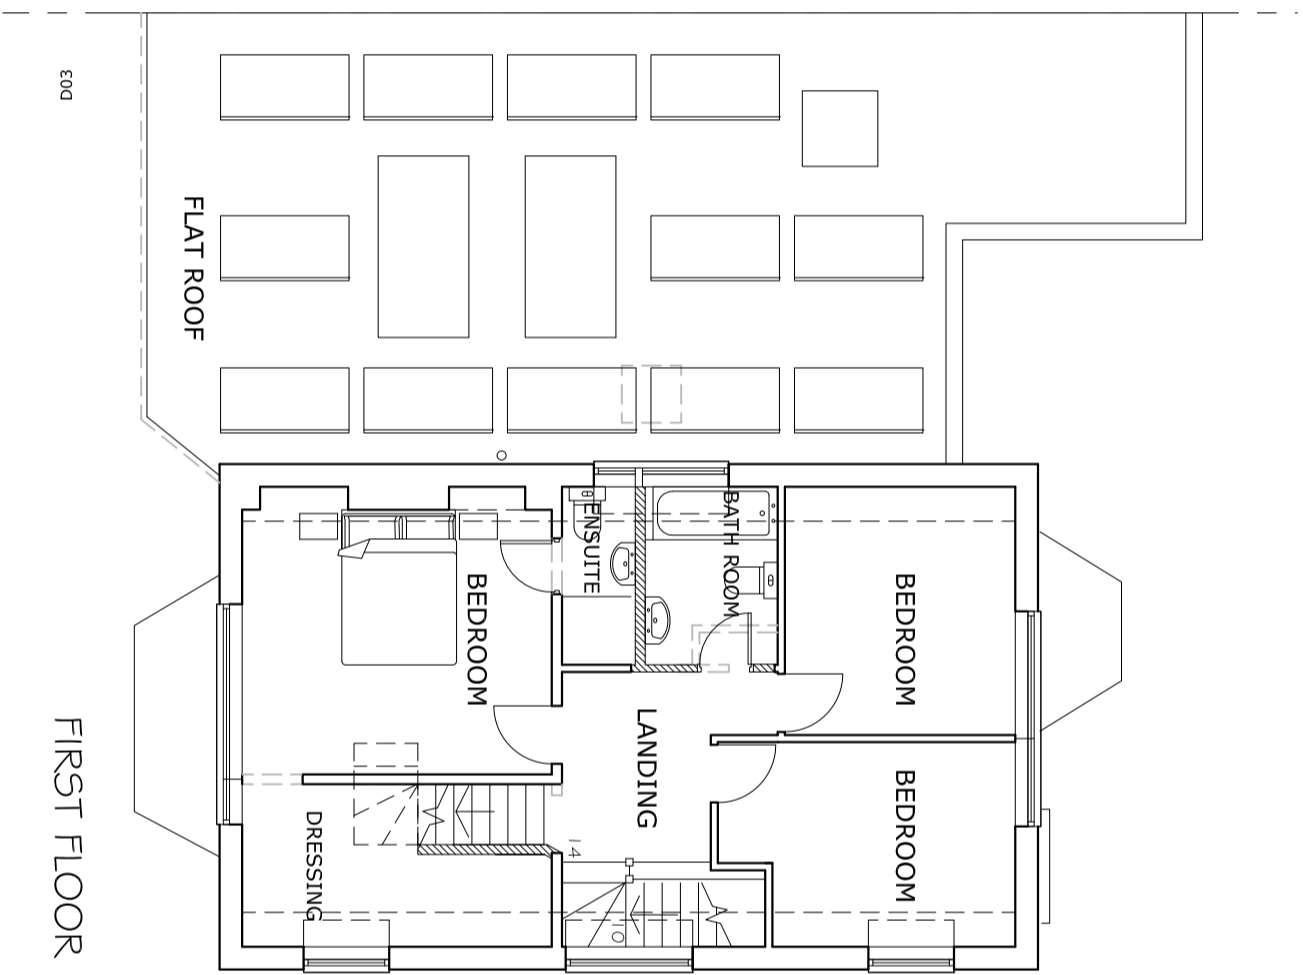


FIRST FLOOR

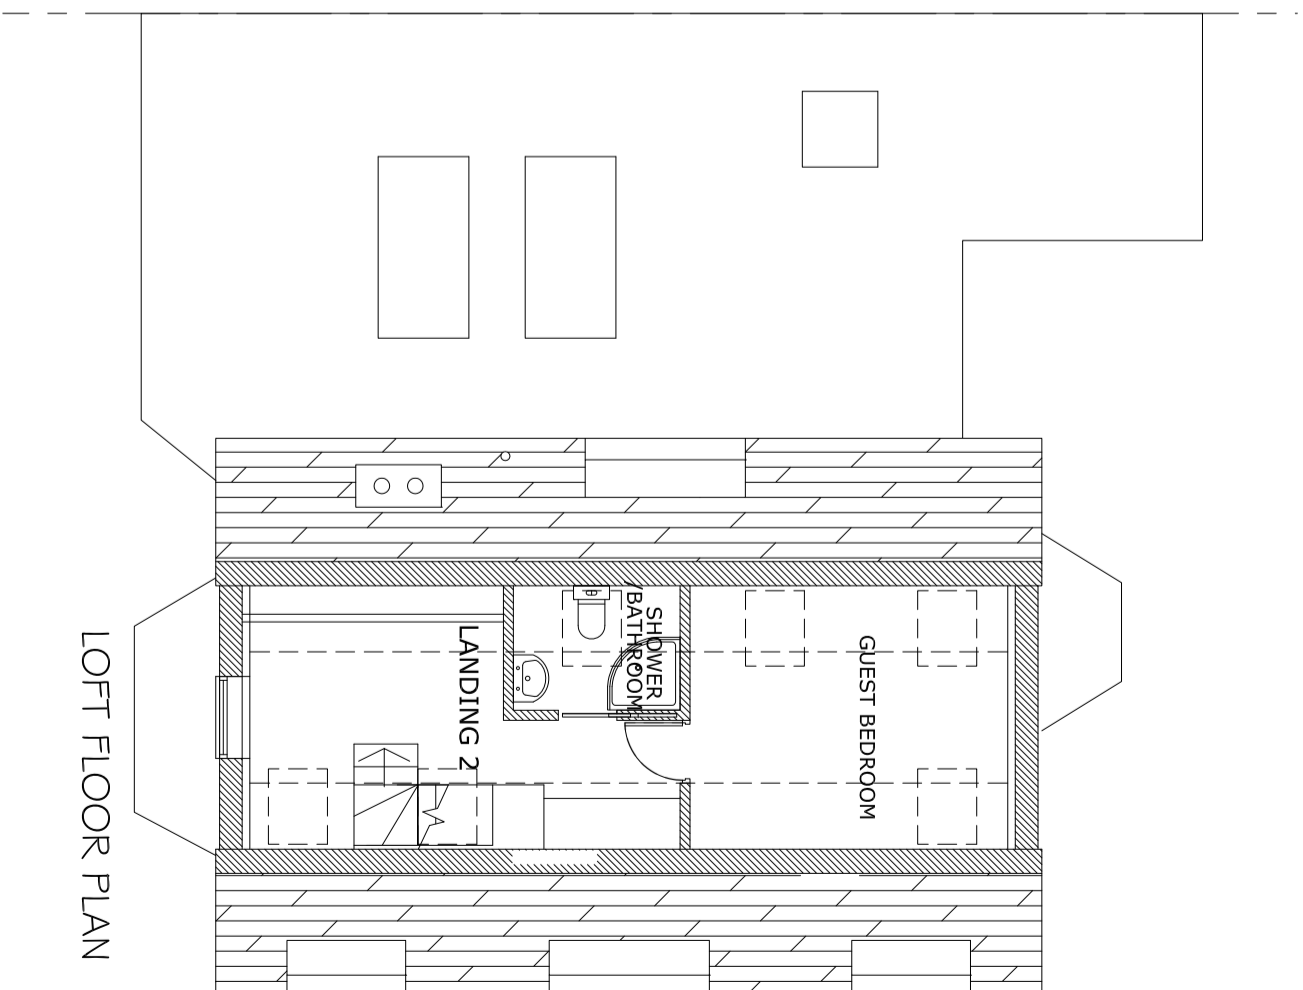


LOFT FLOOR PLAN

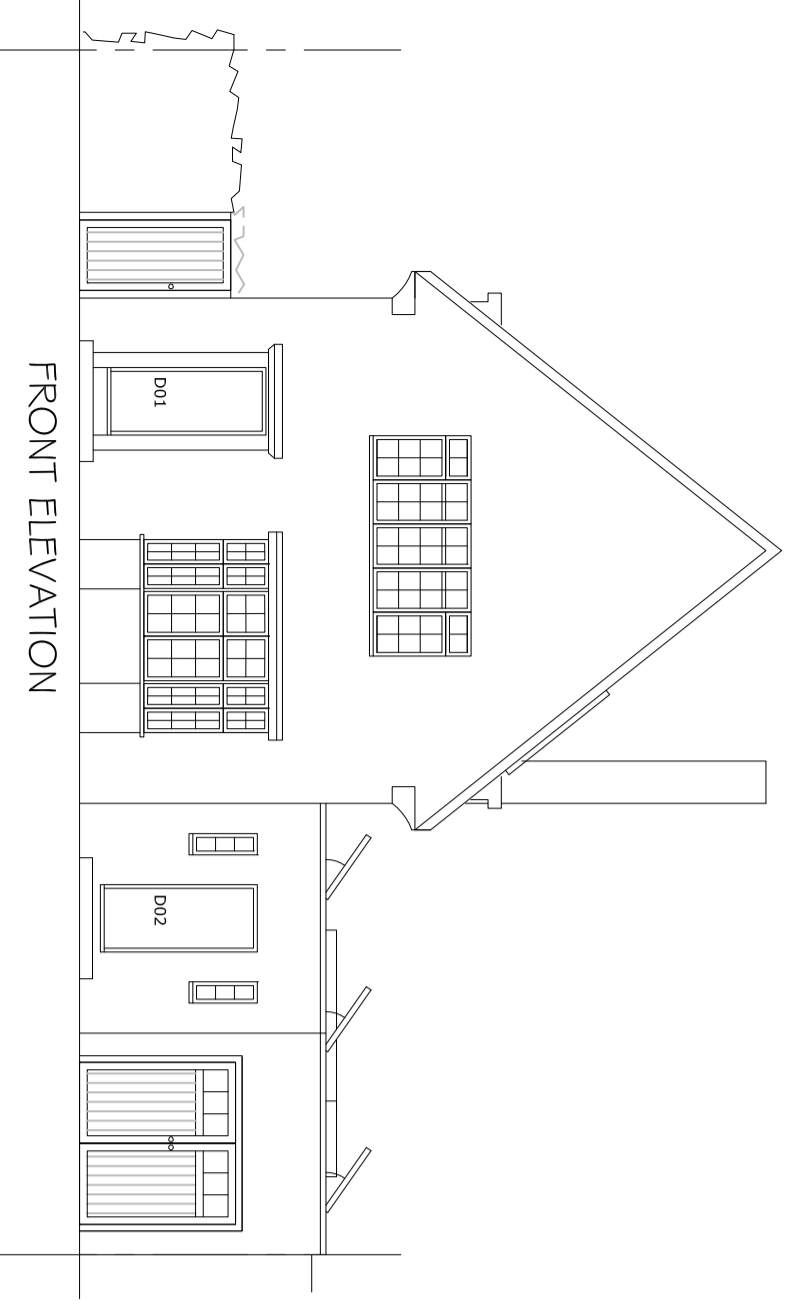


FRONT ELEVATION

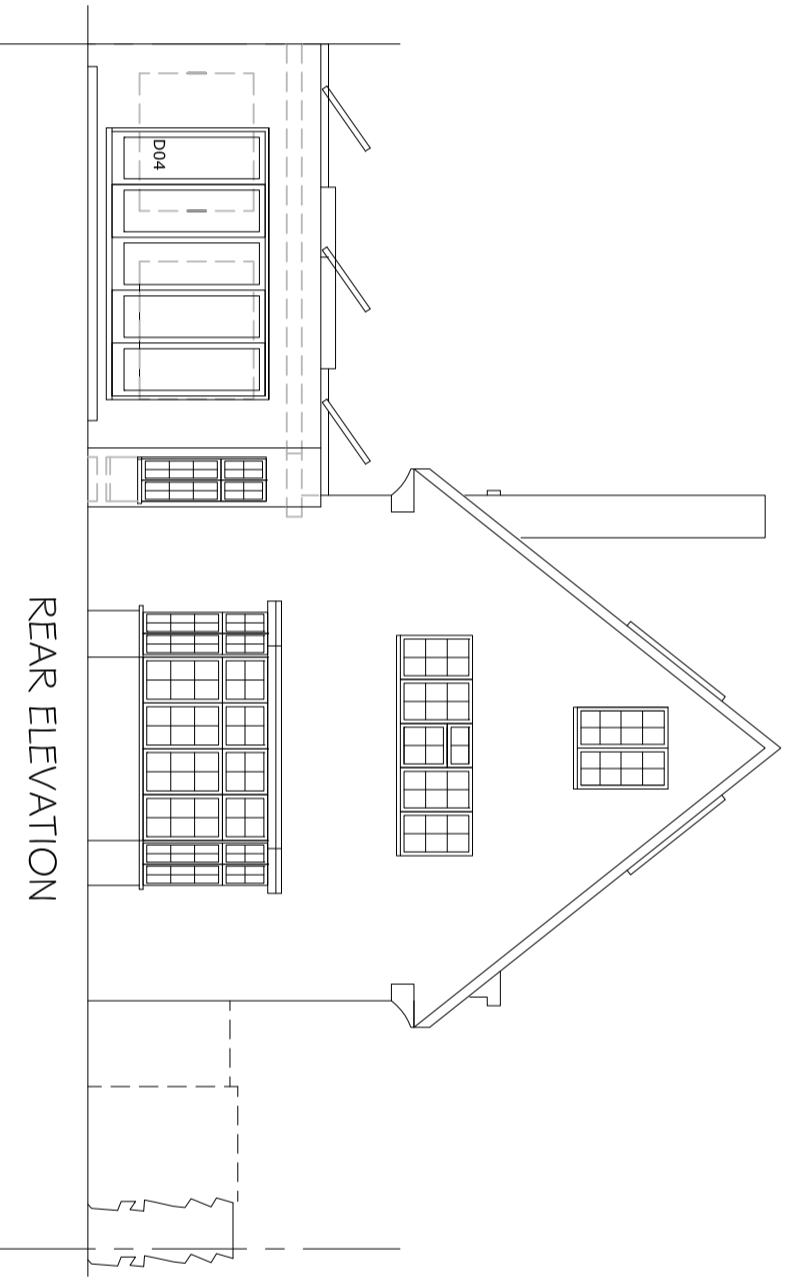

REAR ELEVATION

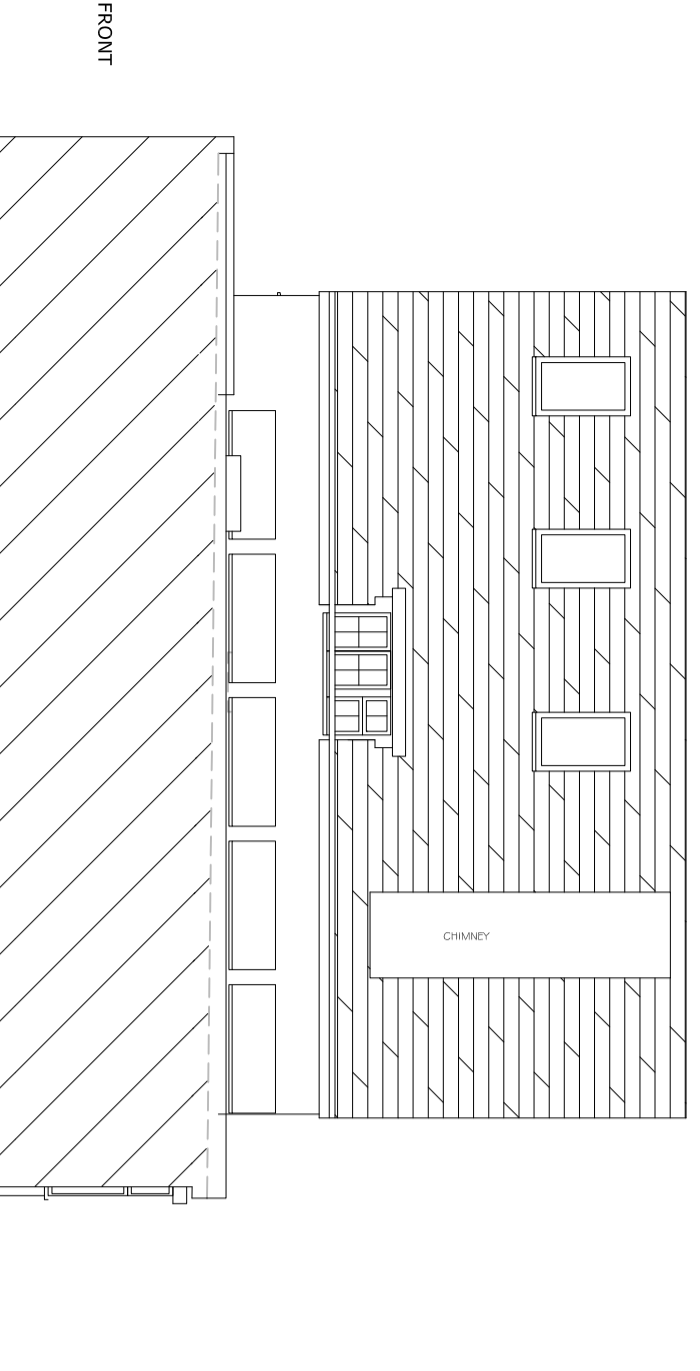

SIDE ELEVATION FROM N07

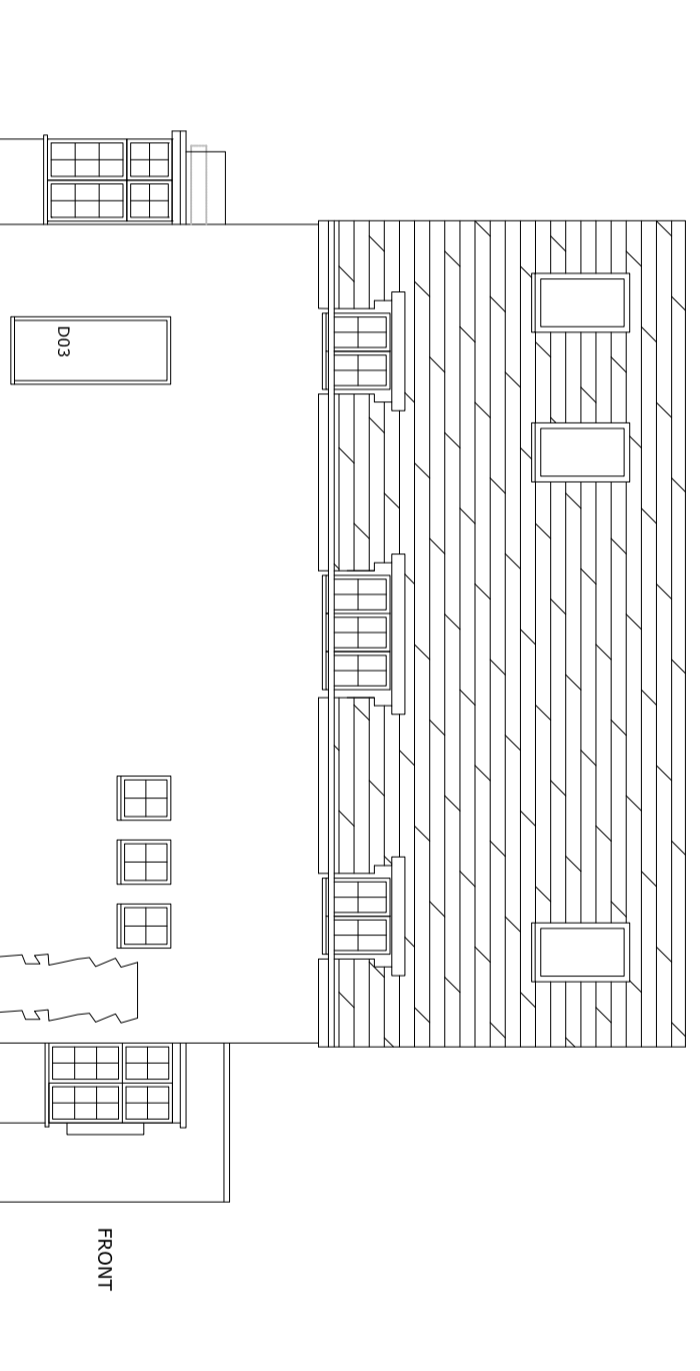


SIDE ELEVATION FROM N03



5m

ROOF PLAN

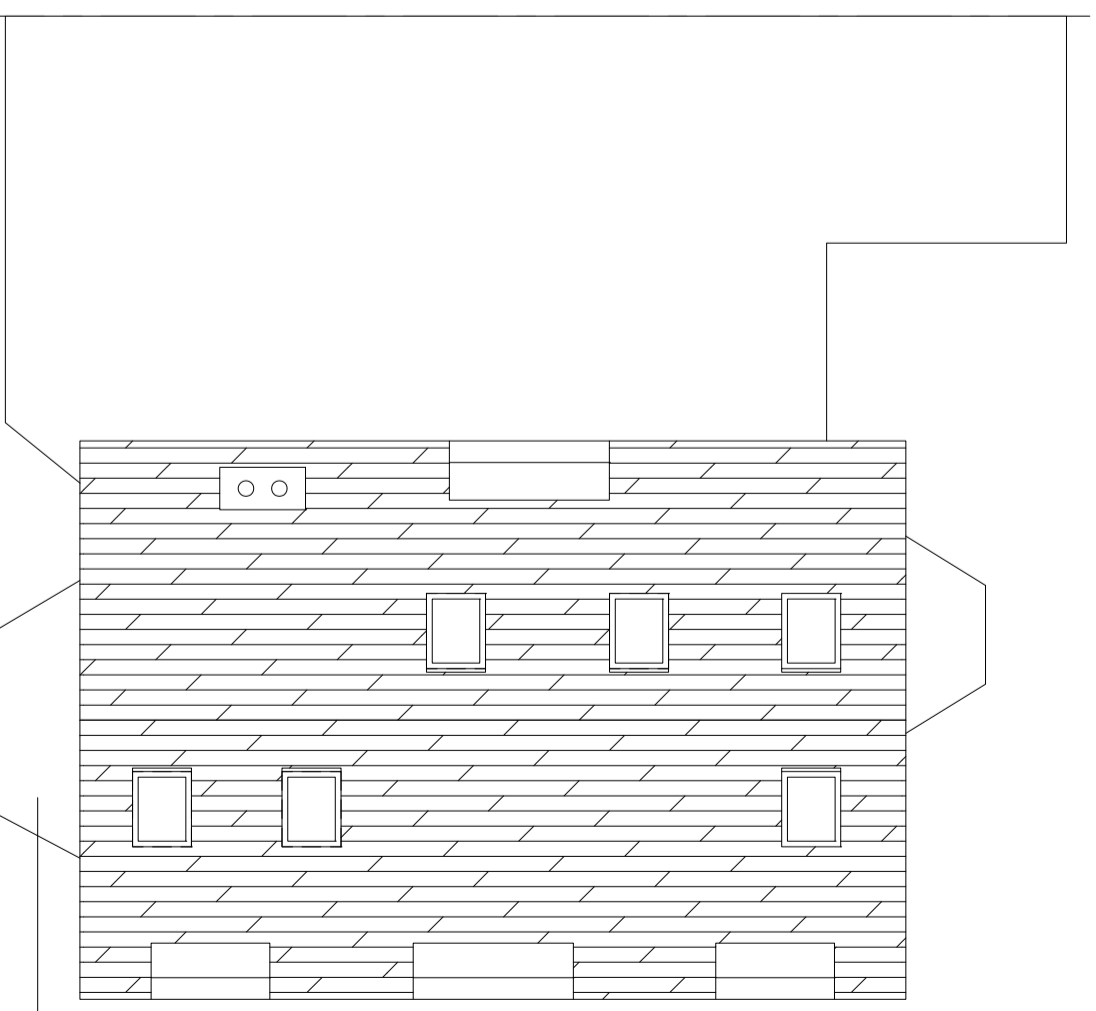

**DISCLAIMER**  
 DIMENSIONS GIVEN ARE IN MILLIMETRES.  
 ALL DIMENSIONS GIVEN SHOULD BE CHECKED ON SITE PRIOR TO PROCEEDING WITH WORKS. WHILST EVERY CARE HAS BEEN TAKEN TO ENSURE ACCURACY, THE DESIGNER IS NOT RESPONSIBLE FOR ERROR OR OMISSION OF INFORMATION ON THIS DRAWING. DO NOT SCALE FROM THIS DRAWING EXCEPT FOR PLANNING PURPOSES. ALL REPRODUCTION RIGHTS RESERVED.

**sara a rattenbury**

architectural design consultancy  
 tel 01727 752170 mob 07812828429

TITLE  
**PROPOSED  
 PLANS & ELEVATIONS**

ADDRESS  
**5 DENSLEY CLOSE,  
 WELWYN GARDEN CITY, AL8 7JX.**

SCALE  
**1 : 100 @A3**

DATE  
**SEPT 2022**

DRAWING NO.  
**DC 102-1**

REV.

