




NOTES:
Do not scale from this drawing.
All dimensions to be checked on site by the contractor.
Report all drawing errors, omissions and discrepancies to the Bourne.
This document may be issued in an uncontrolled CAD format to enable others to use it as background information to make alterations and/or additions. In that instance the file will be accompanied by a PDF version. It is for those making such alterations and additions to ensure that they make use of current background information.
Bourne accepts no liability for any such alterations or additions to the background information or arising out of changes to background information which occur prior to alterations of additions being made.
Note:
FFL = Finished Floor Level
SSL = Structural Slab Level
"+152.000 TOC" = Top of Concrete Level
FGL = Finished Ground Level

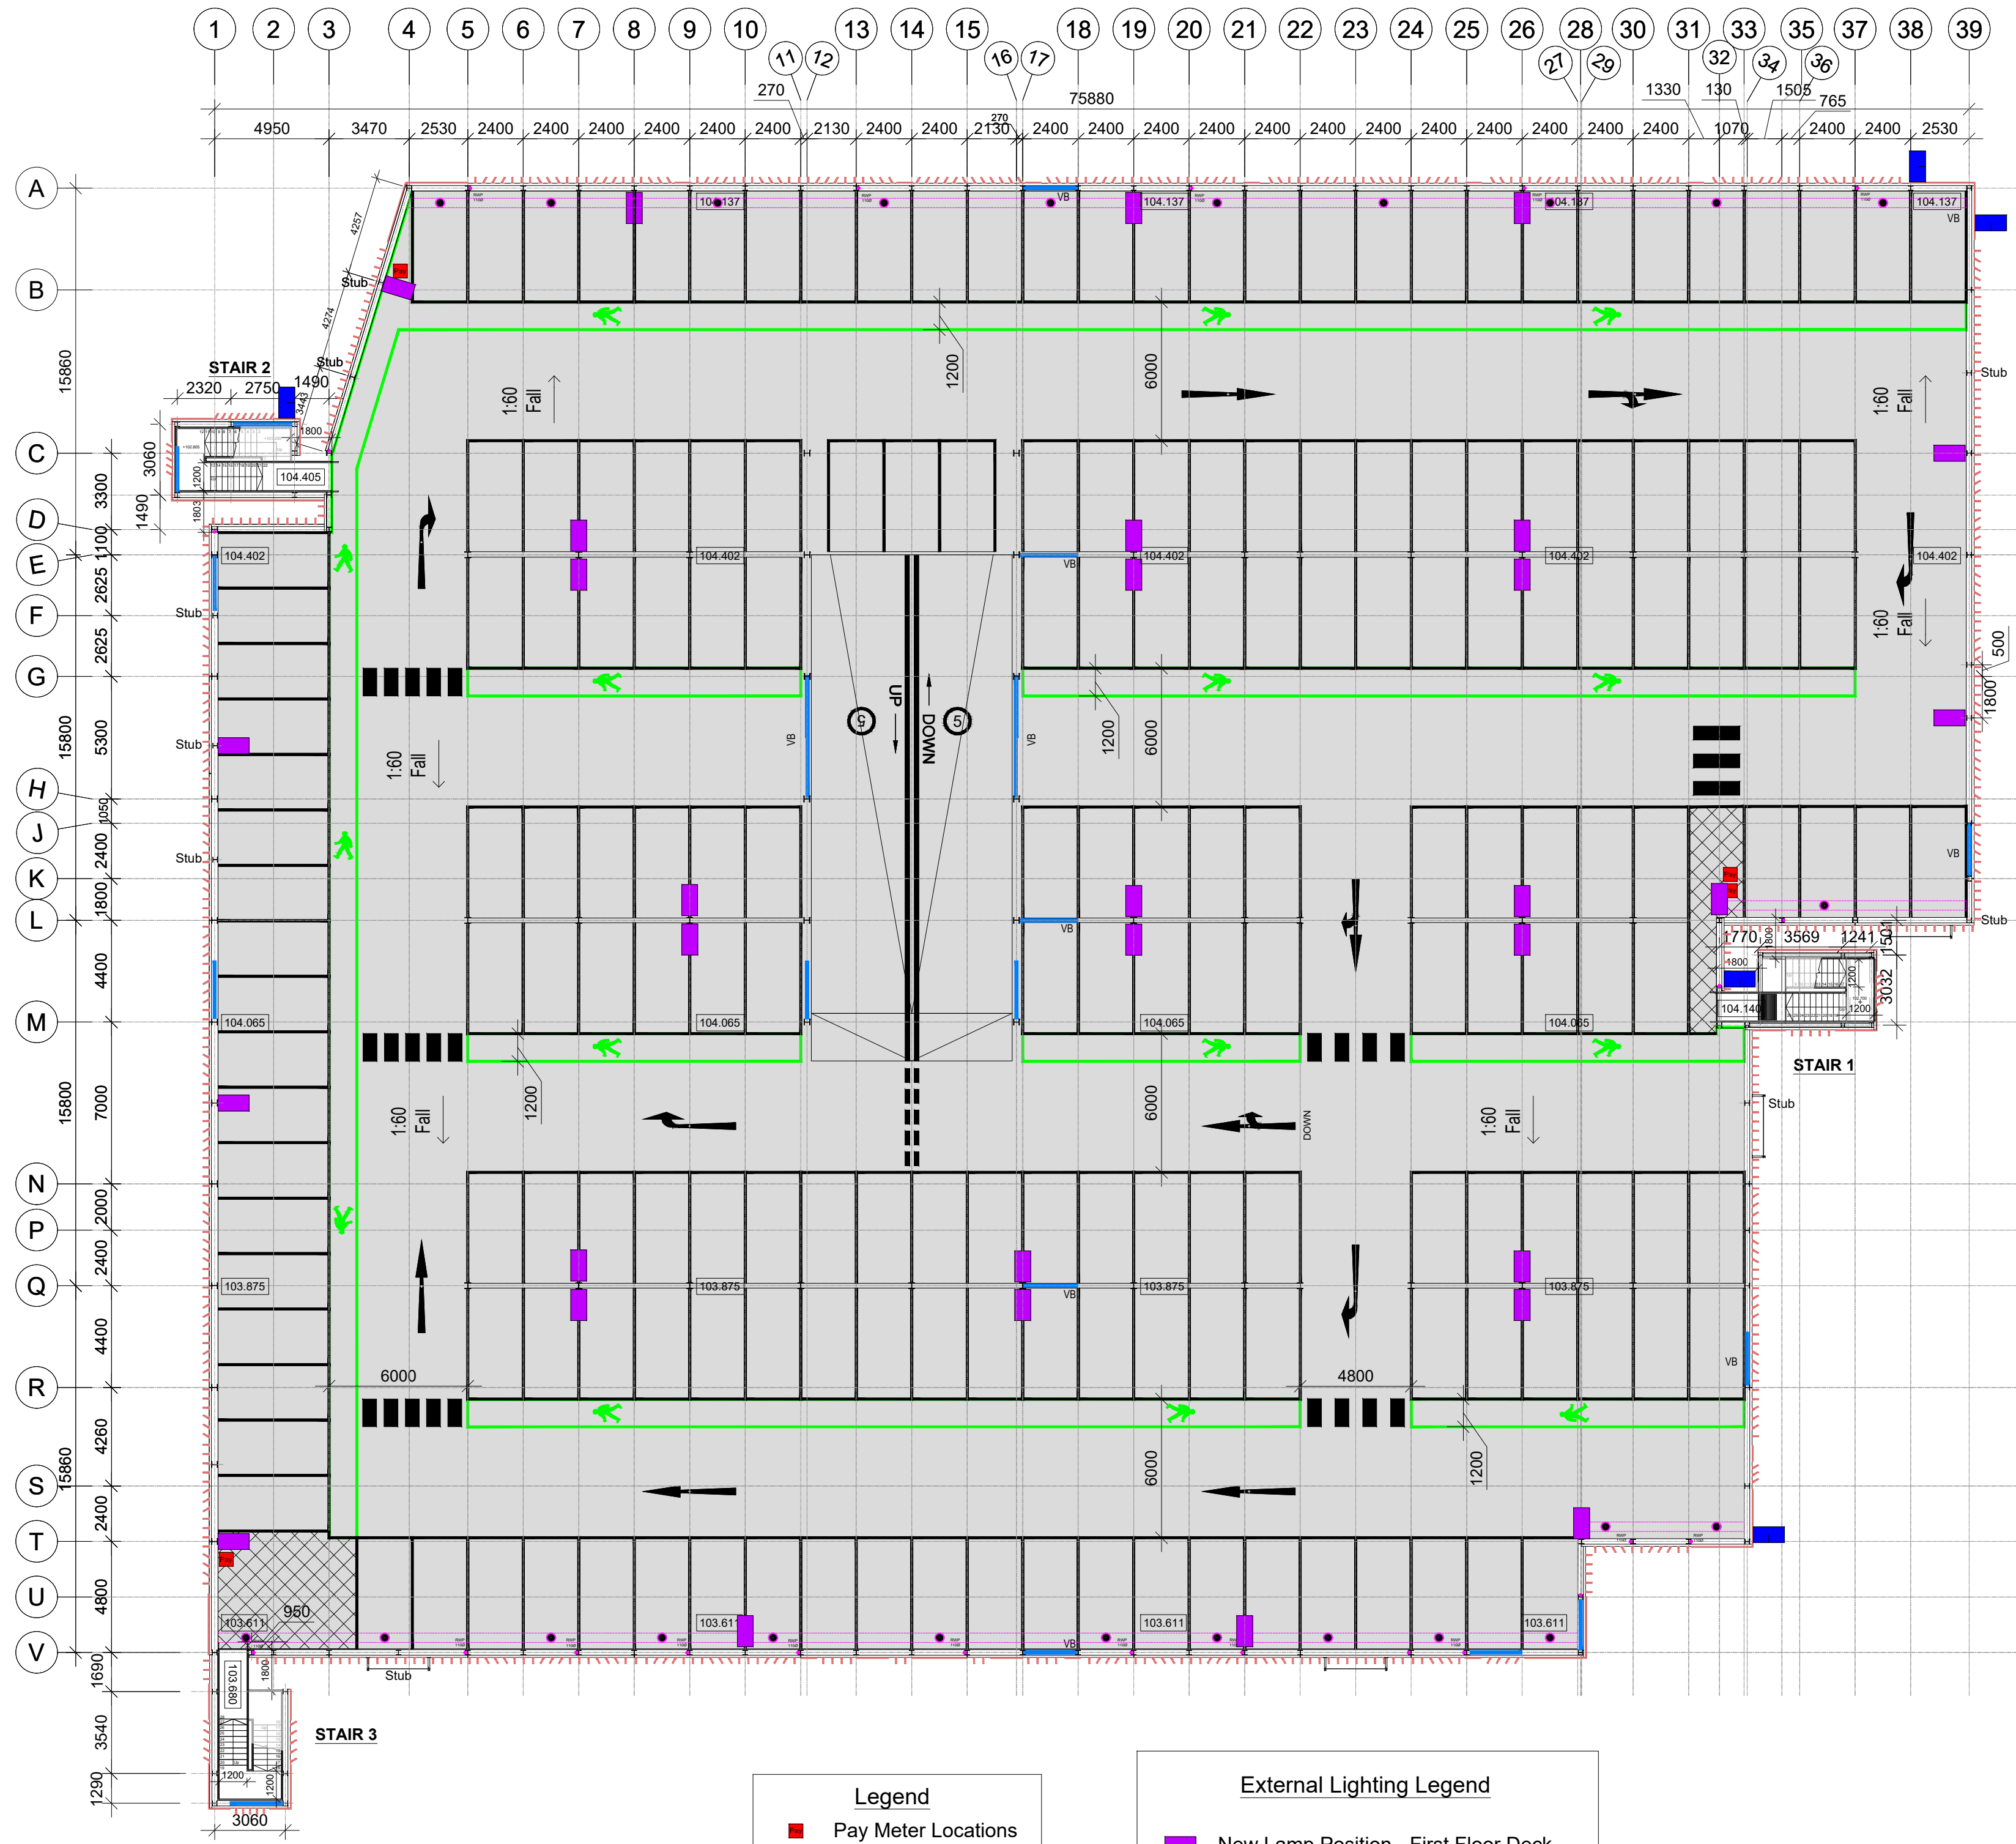

Legend
■ Pay Meter Locations

External Lighting Legend
■ New Lamp Position - First Floor Deck
■ New Lamp Position Fixed to Structure

Level 1 Plan - 1:200

C01	SWM	Living updated	06.09.22
P04	SWM	Cladding Updated, Additional Lighting + Pay Meters	08.05.22
P03	SWM	Pay Meter Moved	08.03.22
P02	SWM	Pay Meter Locations Added	16.02.22
P01	SWM	Phelm Issue	11.02.22
REV No.	REV UK	REVISION DESCRIPTION	REV DATE

bourne			
PARKING			
T : 01425 88800		W : www.bournegroup.biz	
E : info.bpl@bournegroup.biz			
CLIENT	Welwyn & Hatfield Council		
PROJECT	Welwyn Campus West		
SCALE: 1:200			@A1
DATE: 11.02.2022	DRAWN BY: SWM	CHKD:	APPR: JS
DRAWING TITLE	Level 1 Plan		
Bourne Contract No.:	6409	Bourne Drg No.:	0005
Revision			
Drawing Reference No.:	6409-BPL-005-LVL 1		C01