


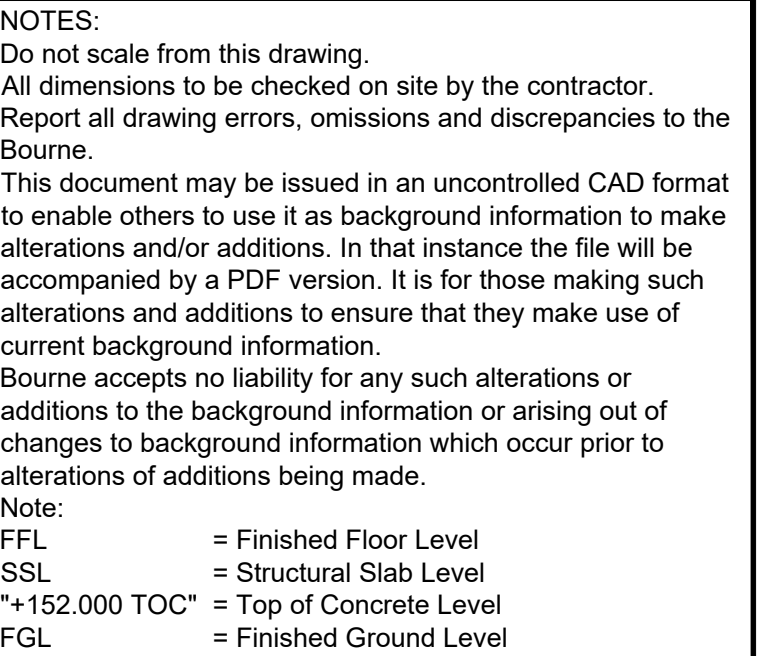

C10	B10	Lighting updated	06/04/23
C09	SWM	Cycle bay 3 updated	24/01/23
C08	SWM	Cycle bay 3 moved	17/01/23
C07	SWM	Update to EV charging bay marking	06/01/23
C06	SWM	Cycle bay 3 marking bay marking	06/01/23
C05	SWM	Update to disabled bay positions	22/12/22
C04	SWM	Update manual barriers size	05/12/22
C03	SWM	Western edge of car bay updated and manual barriers added	05/12/22
C02	SWM	Add drish keb locations and update FFL for Stair 2	04/12/22
C01	SWM	Update walkways to line and 1200mm wide	09/09/22
P07	SWM	Update to road markings	09/05/22
P06	SWM	Coverdrip updated	26/04/22
P05	SWM	EV position updated & feeder pillar added	30/03/22
P04	SWM	EV position updated & RWPV positions added	17/03/22
P03	SWM	Tac paving removed & Pay meter locations updated	08/02/22
P02	SWM	Update EV descriptions added & Pay machine locations added	16/02/22
P01	SWM	Prism lines	11/02/22
REV	REV	REVISION DESCRIPTIONS	REV DATE