

Appendix E
WYG Utility Tracing Survey and Draincare CCTV Survey

NOTES

1. UNLESS NOTED OTHERWISE, ALL DIMENSIONS ON THIS DRAWING ARE IN METRES.
2. ALL LEVELS ARE IN METRES AND RELATED TO NEWLYN DATUM. ALL CO-ORDINATES ARE RELATED TO OS SITE GRID VIA GNS OBSERVATIONS.
3. FOR DETAILED TOPOGRAPHICAL SURETY, REFER TO DRAWINGS WING001-007.

UTILITIES ABBREVIATIONS

[illegible]


PAS128 QUALITY LEVELS

[illegible]

ASSOCIATED DRAWINGS

- | | | | | | | | |
|-------|---------------|-----|------------|-------|----------|---|----|
| W0001 | ELIYAHU ODEHN | OTY | PERIPHERAL | SHANK | SHEET 1 | 1 | 14 |
| W0002 | ELIYAHU ODEHN | OTY | PERIPHERAL | SHANK | SHEET 2 | 1 | 14 |
| W0003 | ELIYAHU ODEHN | OTY | PERIPHERAL | SHANK | SHEET 3 | 1 | 14 |
| W0004 | ELIYAHU ODEHN | OTY | PERIPHERAL | SHANK | SHEET 4 | 1 | 14 |
| W0005 | ELIYAHU ODEHN | OTY | PERIPHERAL | SHANK | SHEET 5 | 1 | 14 |
| W0006 | ELIYAHU ODEHN | OTY | PERIPHERAL | SHANK | SHEET 6 | 1 | 14 |
| W0007 | ELIYAHU ODEHN | OTY | PERIPHERAL | SHANK | SHEET 7 | 1 | 14 |
| W0008 | ELIYAHU ODEHN | OTY | PERIPHERAL | SHANK | SHEET 8 | 1 | 14 |
| W0009 | ELIYAHU ODEHN | OTY | PERIPHERAL | SHANK | SHEET 9 | 1 | 14 |
| W0010 | ELIYAHU ODEHN | OTY | PERIPHERAL | SHANK | SHEET 10 | 1 | 14 |
| W0011 | ELIYAHU ODEHN | OTY | PERIPHERAL | SHANK | SHEET 11 | 1 | 14 |
| W0012 | ELIYAHU ODEHN | OTY | PERIPHERAL | SHANK | SHEET 12 | 1 | 14 |
| W0013 | ELIYAHU ODEHN | OTY | PERIPHERAL | SHANK | SHEET 13 | 1 | 14 |
| W0014 | ELIYAHU ODEHN | OTY | PERIPHERAL | SHANK | SHEET 14 | 1 | 14 |

LOCATION PLAN

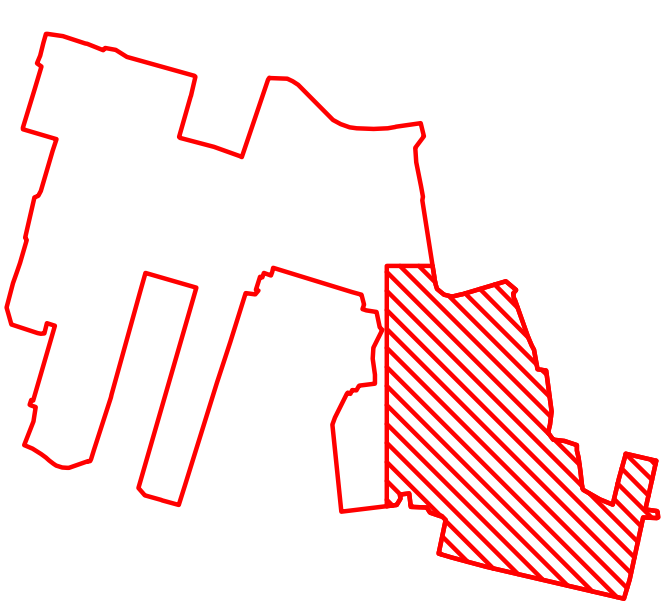

REV	DESCRIPTION	BY	CHK	APP	DATE
-----	-------------	----	-----	-----	------


LAKELAND BUSINESS PARK
LAMPLUGH ROAD
COCKERMOUTH
CA13 0QT
TEL: +44 (0)1900 898 600
FAX: +44 (0)1900 826 322
e-mail: cumbria@wyg.com

004

WELWYN GARDEN CITY

Drawing Title:
UTILITIES SURVEY
SHEET 8 OF 14

Scale @ A0	Drawn	Date	Checked	Date	Approved	Date
1:200	ADEX	03/02/2020	MD	03/02/2020	TN	03/02/2020
Project No.	Office	Type	Drawing No.		Revision	
A115249	22	01	WYG008		-	

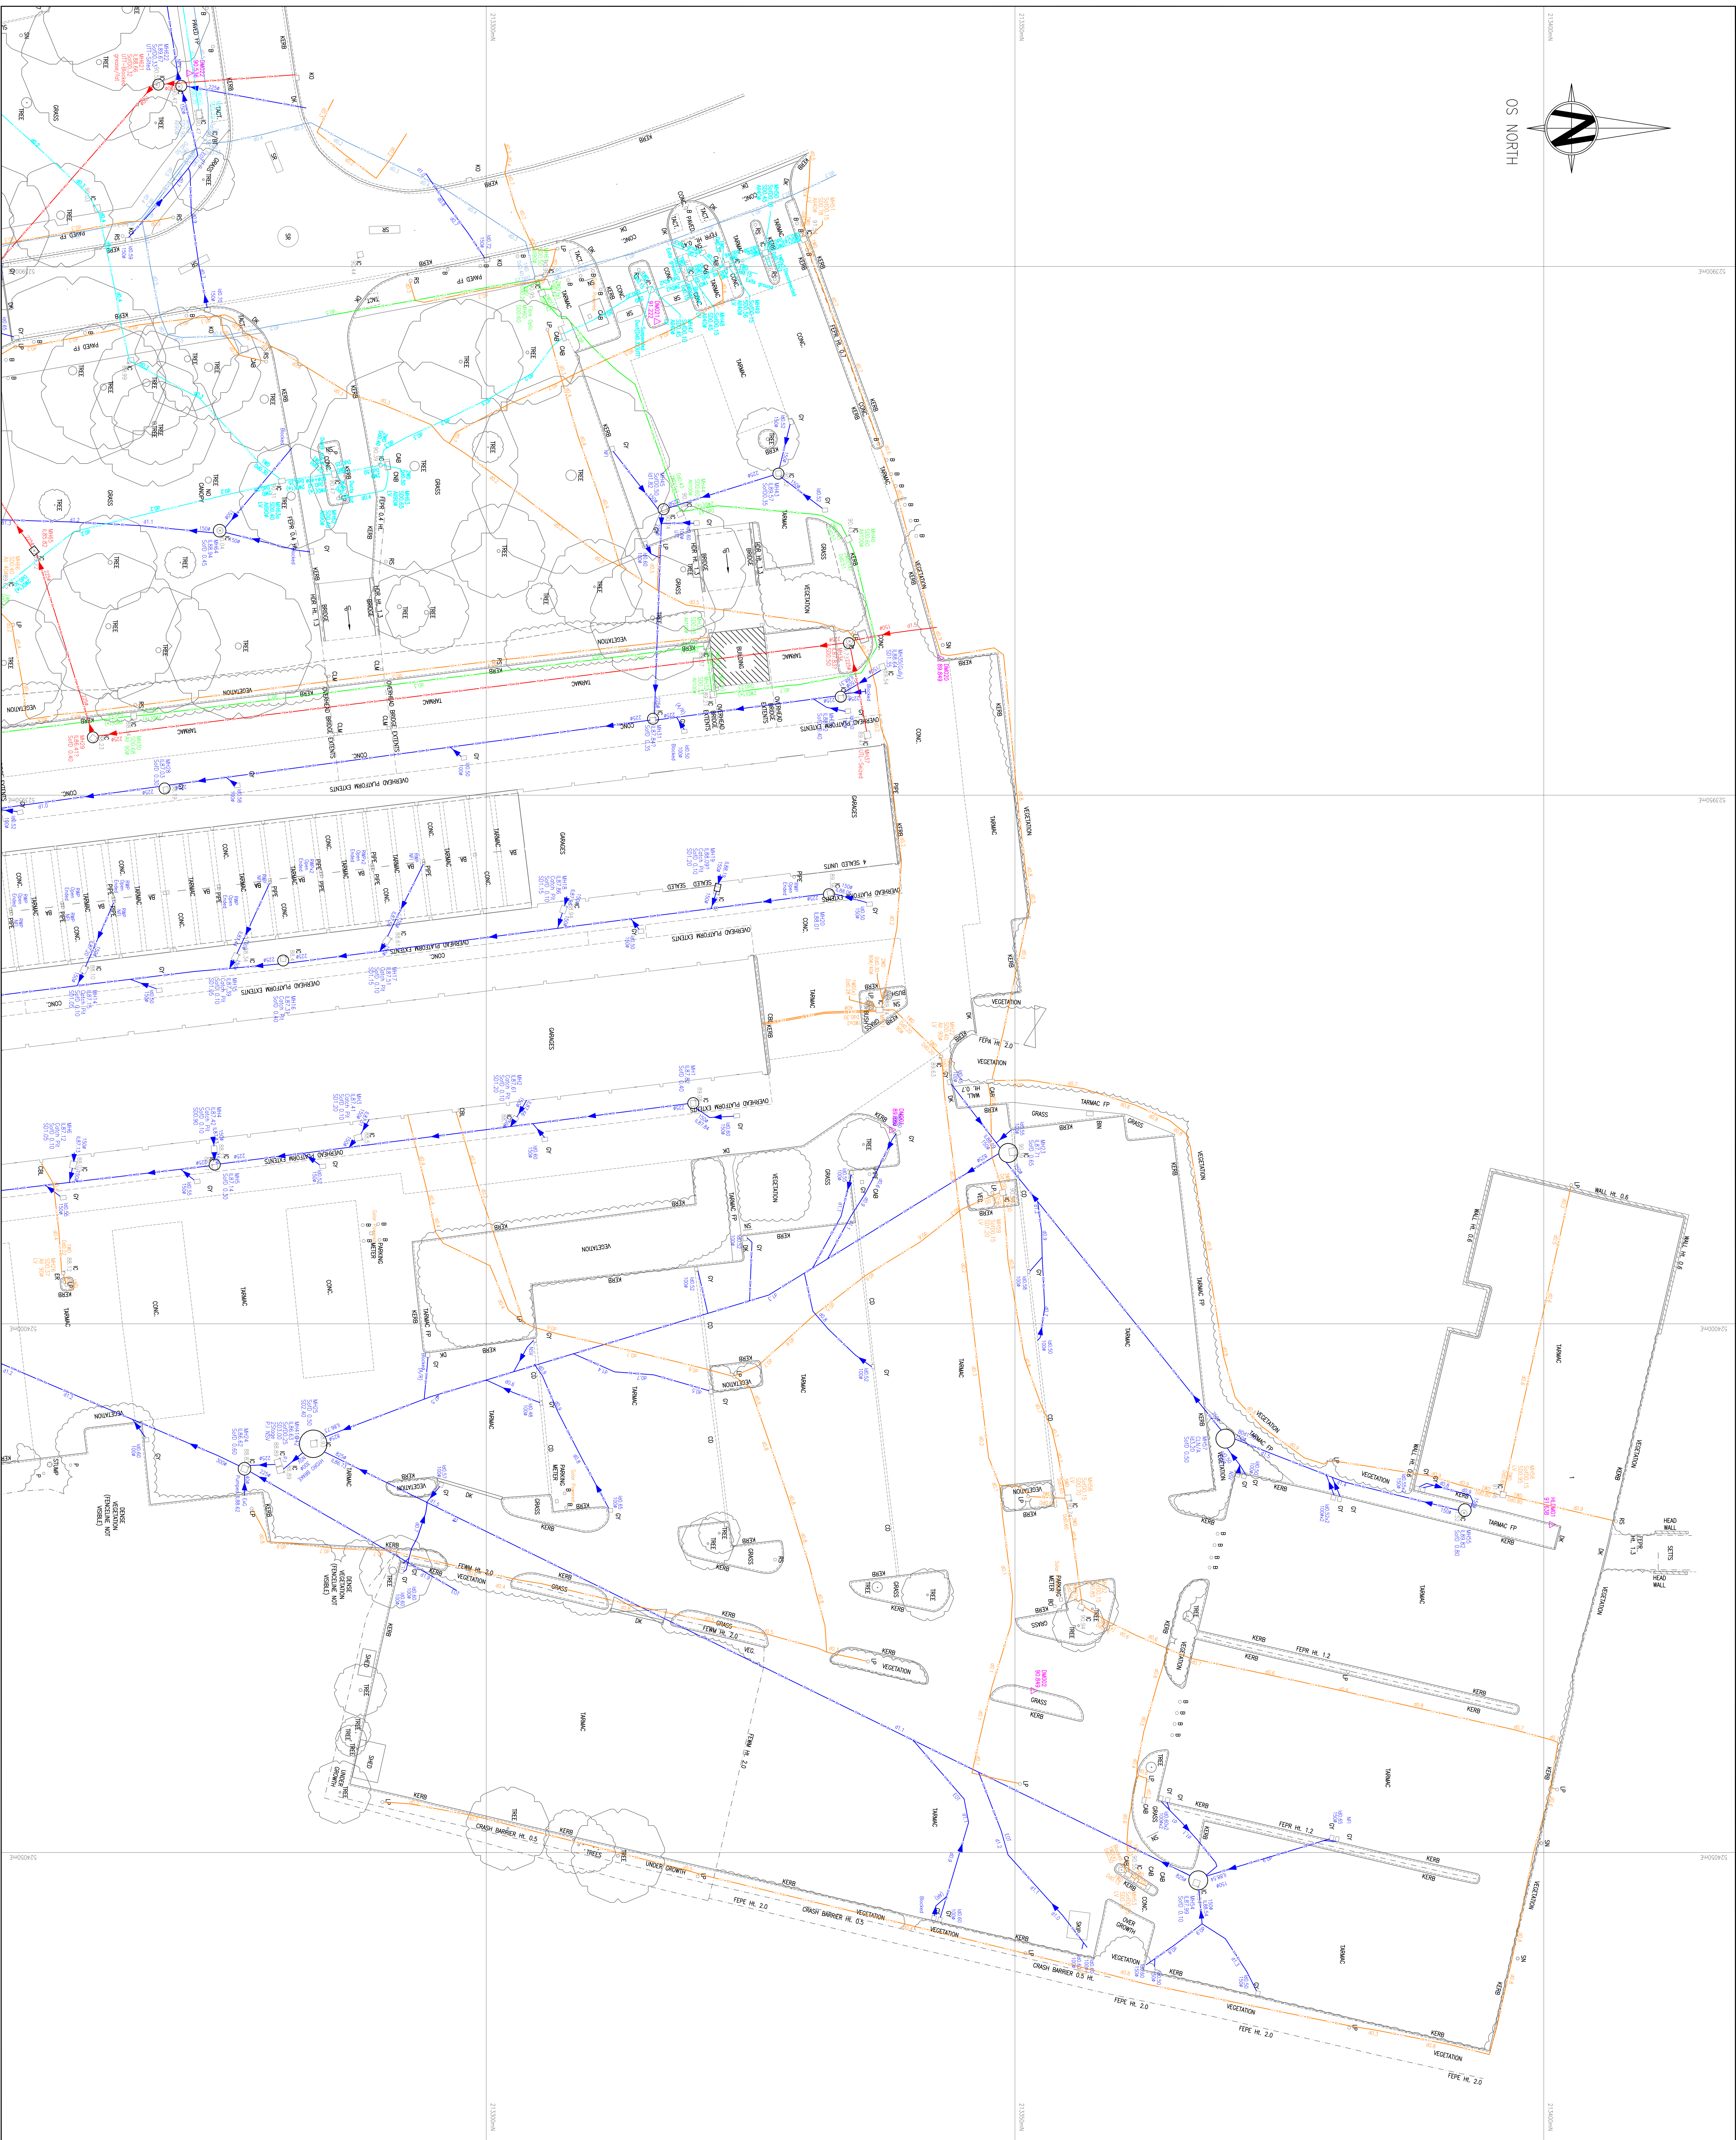



NOTES

EXISTING TOPOGRAPHICAL SURVEY INFORMATION TAKEN FROM WYG GROUP LTD
DRAWING NUMBER A115249-WY0001.

TOPO LEGEND

[illegible]

Client

WELWYN & HATFIELD COUNCIL

Project
CAMPUS EAST CAR PARK
WELWYN GARDEN CITY

CCTV SURVEY

MAIN SPINE PIPEWORK LAYOUT

Drawing Number

Division	Description	Date

Scale	1:200@A0	Sheet	2 of 2
Drawn by	Checked by	Date of Survey	
JL	GG	FEB 2021	

Draincare Ltd

Unit 20
Martinfild Business Centre,
Welwyn Garden City, Herts,
AL7 1HG

www.draincare.com
info@draincare.com

Tel: 01582 463111