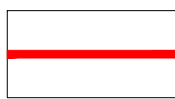
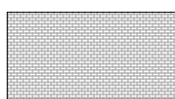
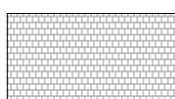
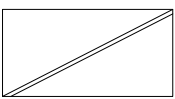
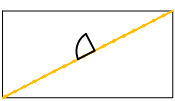
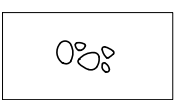
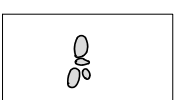
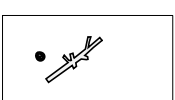
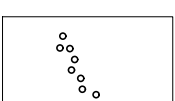
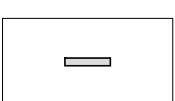
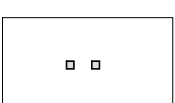
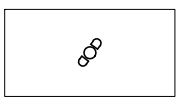
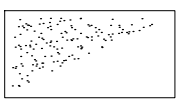
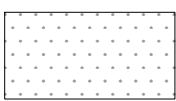
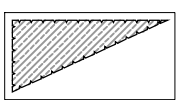
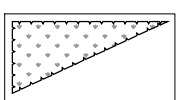
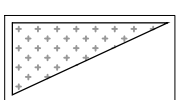
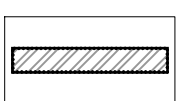
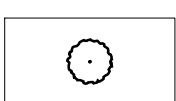
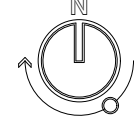


LEGEND

-  SITE BOUNDARY
-  PAVING TYPE 1 - PERMEABLE BLOCK PAVING TO PARKING BAYS
-  PAVING TYPE 2 - CONCRETE BLOCK PAVING TO FOOTPATHS
-  PAVING TYPE 3 - CONCRETE BLOCK PAVING TO SHARED SURFACE
-  PAVING TYPE 4 - CLAY PAVING TO PRIVATE PATIOS
-  SURFACE TYPE 1 - TIMBER DECKING
-  SURFACE TYPE 2 - SELF-BINDING AGGREGATE
-  SURFACE TYPE 3 - TARMAC TO ENGINEER SPECIFICATIONS

-  EDGING TYPE 1 - 255MM CONCRETE FLUSH KERB
-  BOUNDARY TYPE 1 - METAL RAILING, GATE TO MATCH
-  CONCRETE STEPPING STONES
-  PLAY EQUIPMENT TYPE 1 - NATURAL STONE STEPPING STONES
-  PLAY EQUIPMENT TYPE 2 - NATURAL BOULDERS
-  PLAY EQUIPMENT TYPE 3 - LOG SEATING
-  PLAY EQUIPMENT TYPE 4 - STEPPING STUMPS
-  FURNITURE TYPE 1 - TIMBER BENCH
-  FURNITURE TYPE 2 - BLOCK SEATINGS

-  FURNITURE TYPE 3 - OUTDOOR TABLES AND CHAIRS
-  AMENITY LAWN
-  SPECIES RICH GRASSLAND
-  SUDS PLANTING
-  ORNAMENTAL SHRUB PLANTING
-  NATIVE MIX PLANTING
-  NATIVE HEDGE
-  PROPOSED TREES
-  EXISTING TREES AND VEGETATION TO BE RETAINED

 1:500
0 5 10 15 20 25 30
Metres

F	02.11.22	HM	UPDATE IN LINE WITH ECOLOGIST'S COMMENTS
E	26.10.22	HM	PLANNING ISSUE
D	06.10.22	GY	UPDATE TO ARCHITECTURAL COORDINATION
C	05.10.22	GY	PLANNING ISSUE
B	30.09.22	GY	DRAFT PLANNING
A	23.09.22	GY	DRAFT PLANNING

Client
BELLWAY HOMES LIMITED

Project
**CAMPUS EAST
WELYN GARDEN CITY**

Title
**LANDSCAPE GENERAL ARRANGEMENT
PLAN, SITE-WIDE**

Status
FOR PLANNING

Drawing No
3224.MA.1000

Scale
1:500@A2

Drawn
GY

Date
AUG 2022

Checked
AW

MACFARLANE+ASSOCS
URBAN & ENVIRONMENTAL LAND PLANNING

9 Holyrood Street London SE1 2EL
E: enquiries@macfarlaneassocs.com

T: 020 7960 2540 F: 020 7960 2541
W: www.macfarlaneassocs.com

