




Notes  
 1- This drawing is not for construction  
 2- All Dimension are in millimeters  
 3- Dimensions are not to be scaled directly from drawings  
 4- All dimensions are to be checked on site and the Architect is to be informed of any discrepancies before construction commences  
 5- All references to drawings refer to current revisions of that drawing  
 6- The Copyright of this drawing belongs to Aslan Architecture Design.

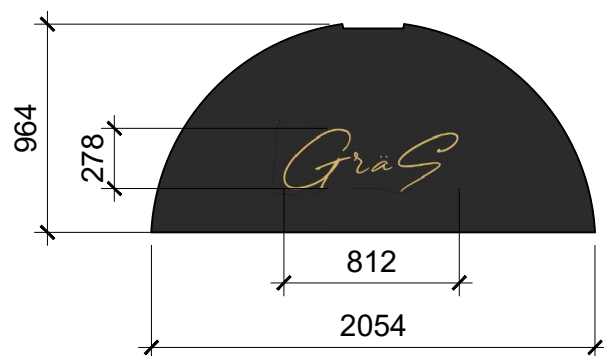


Sign 1  
 Background: Metal  
 Colour: Black  
 Font: Flat  
 Style: Bespoke  
 Colour: White & Gold

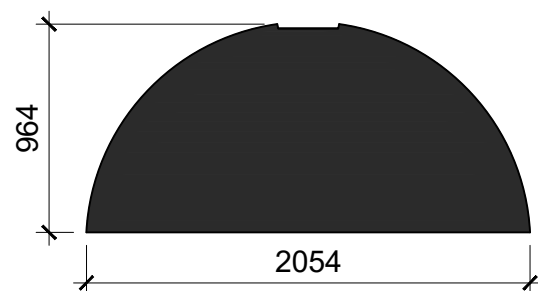

Sign 2  
 Background: Metal  
 Colour: Black

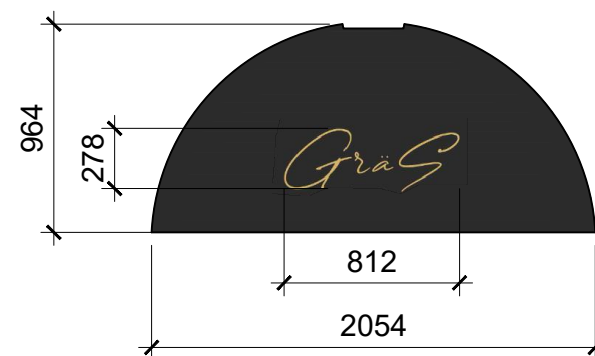


Sign 3  
 Background: Metal  
 Colour: Black  
 Front: Flat  
 Style: Bespoke  
 Colour: White & Gold

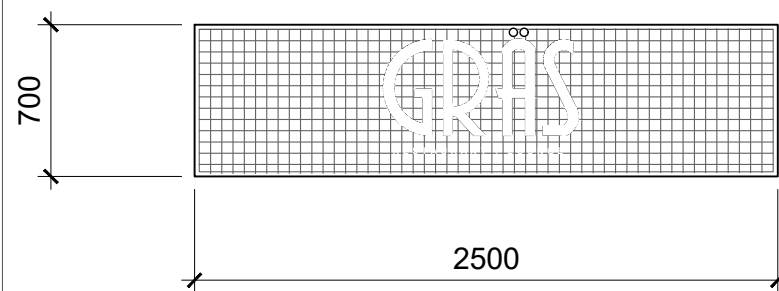

Metal Frame Mesh sign  
 Background  
 Background: Metal Mesh  
 Dimensions: 2500mm x 700mm  
 Frame: Metal

Letters:  
 Letters: Front lit letters  
 Projection: 50mm  
 Colour: Gold

Lights:  
 Lights: 1w Module LED  
 Colour: White  
 Lumen: 4000lm  
 Candela: ~ 2100 cd

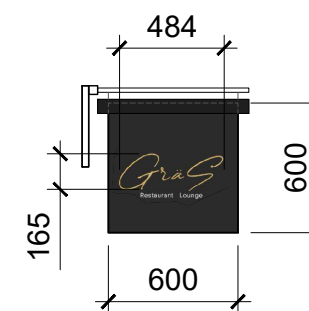

Externally lit hanging sign  
 Font: Bespoke flat  
 Colour:  
 Background Black  
 Text: White + Gold  
 Lights: External white LED  
 Lumen: 800lm  
 Candela: ~ 400 cd



Brand: Blooma  
 Colour: Black  
 IP Rating: IP65  
 Light Colour: RGB  
 Lumens: 800lm  
 Candela: ~ 400 cd  
 Materials: Aluminium & Glass  
 Depth: 80mm  
 Height: 116mm  
 Width: 134mm

FOR PLANNING



ASLAN  
 Architecture Design

Tel: 07706 378 034  
 E-mail: aslan.architecturedesign@gmail.com

Client	Mr Uluhan Genc		
Project	15 Howardsgate Welwyn Garden City AL8 6AL		
Scale	NTS	Date	06.02.2023
Drawn By	SA	Checked By	-
Project No.	Drawing No.	Revision	
SAA0014 - 23	A111	-	
Drawing title			
Proposed Signs & lights			