

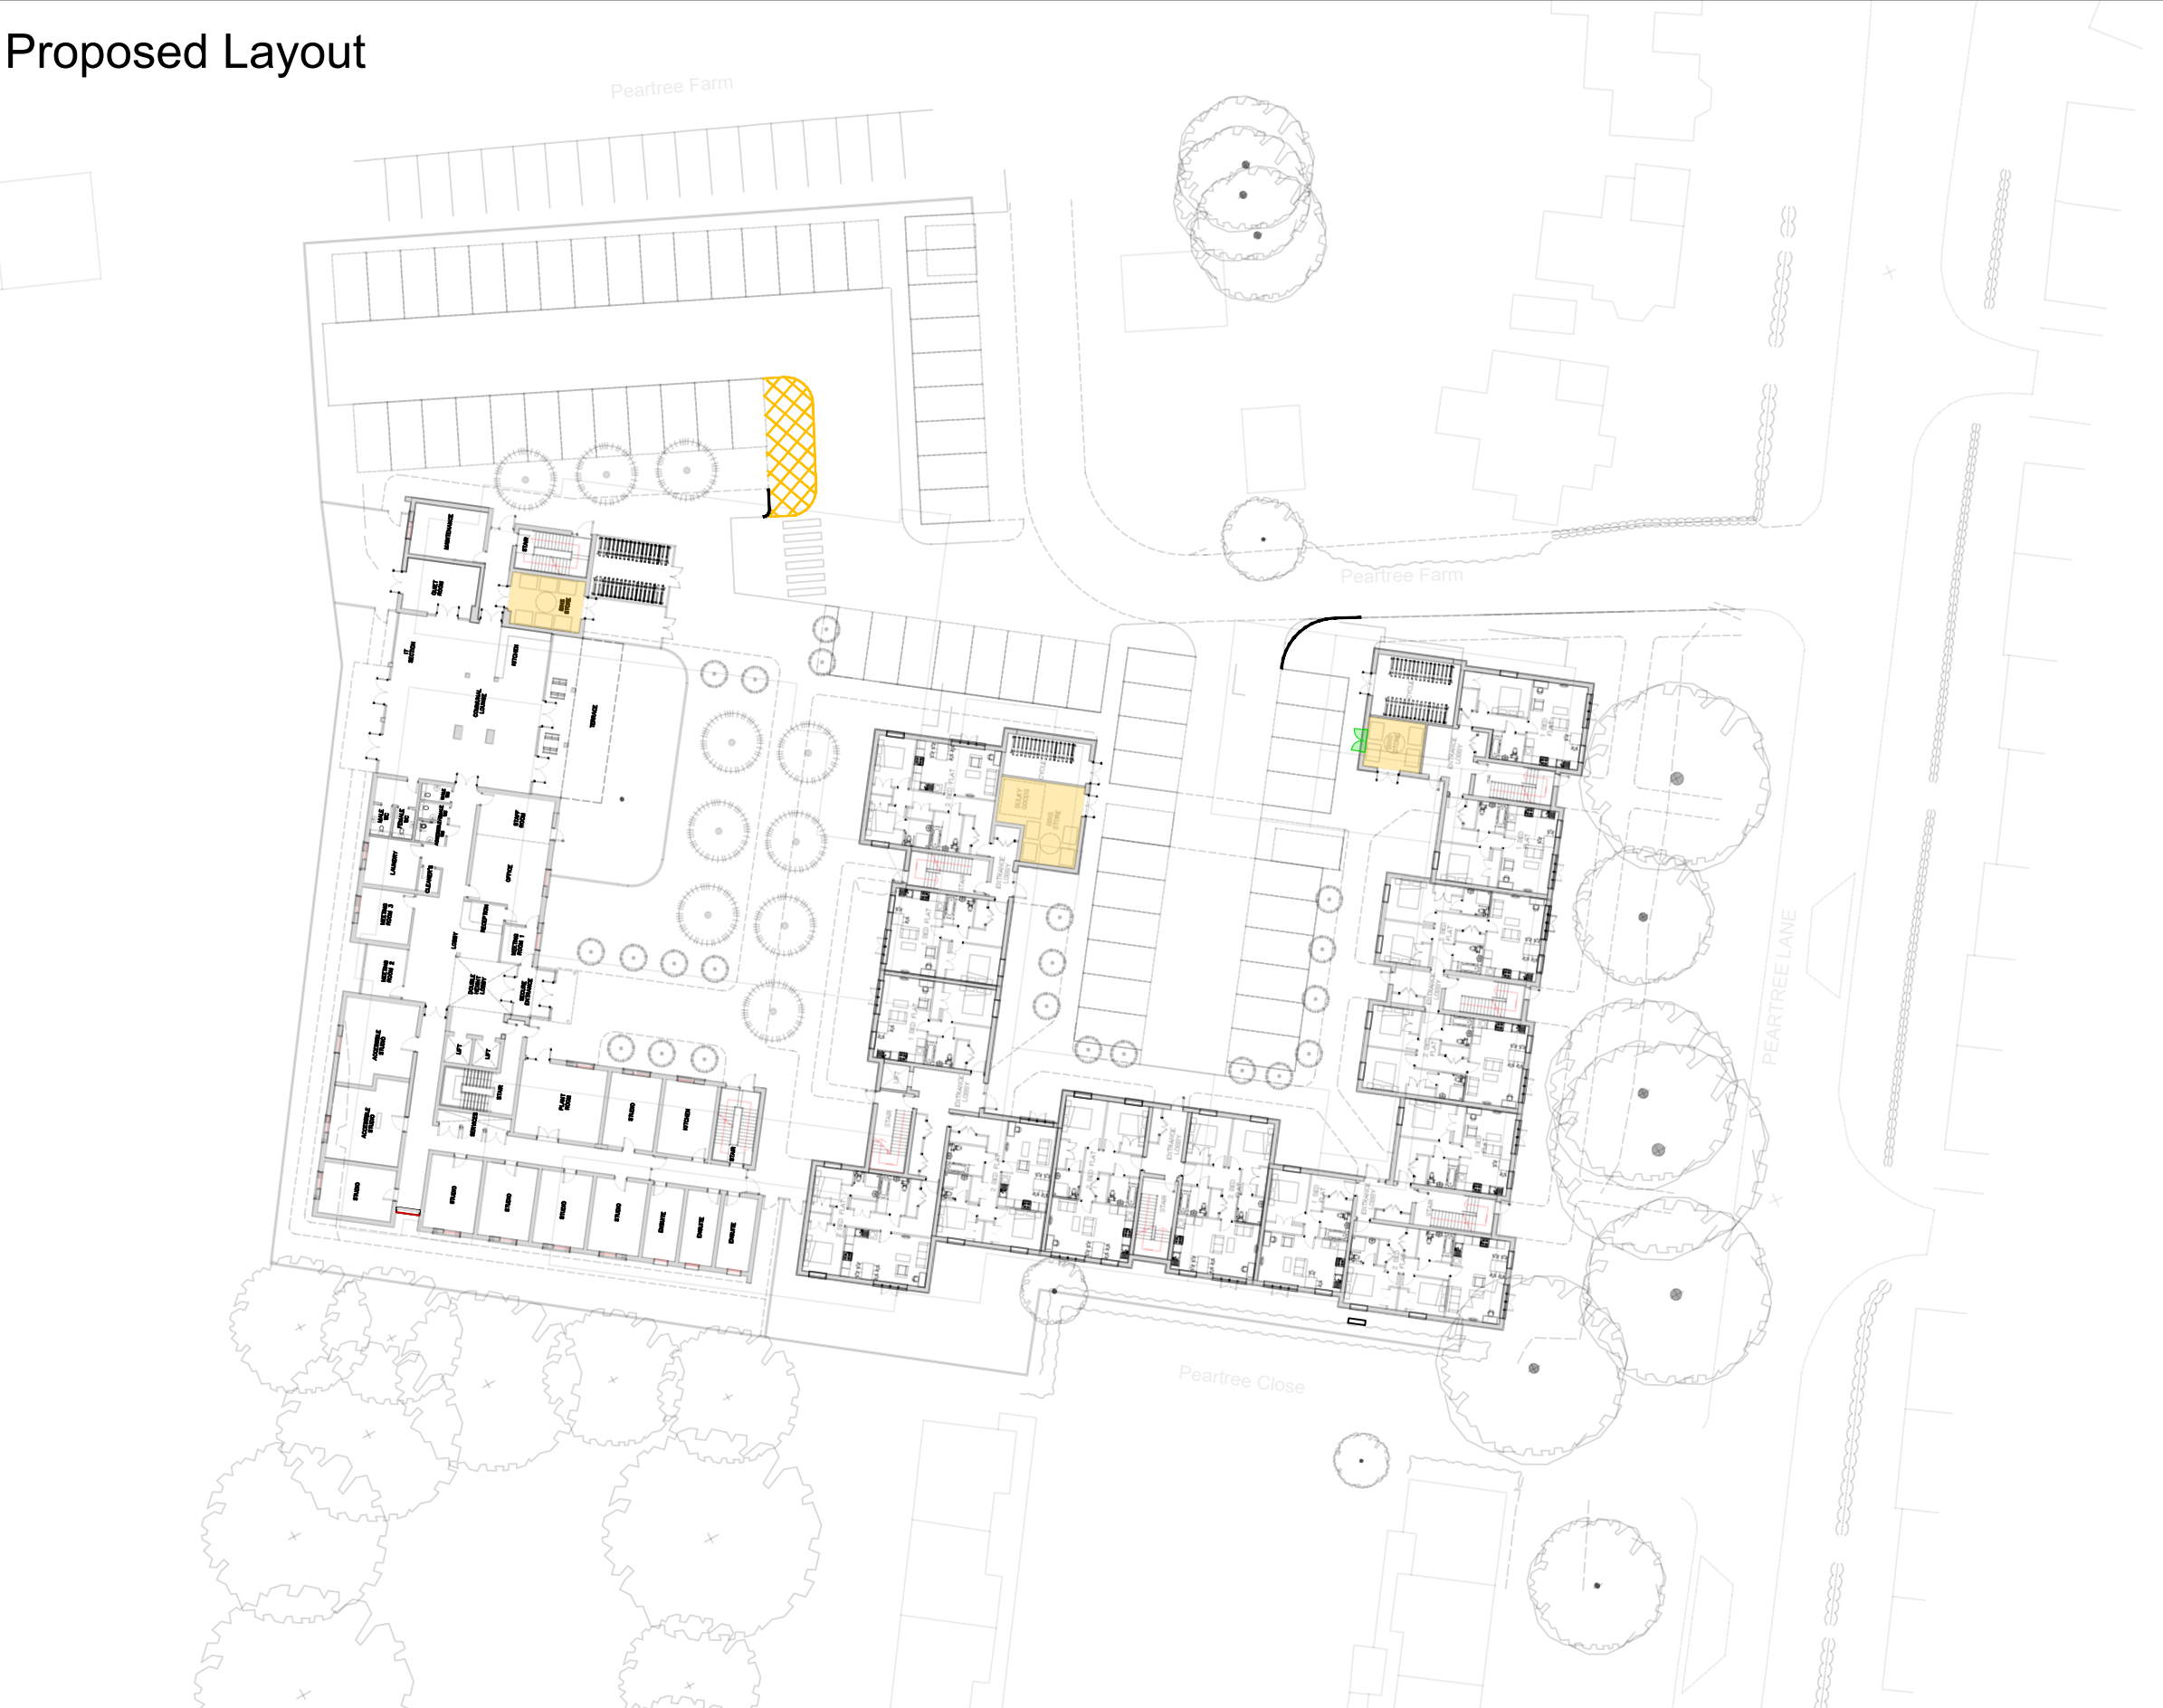
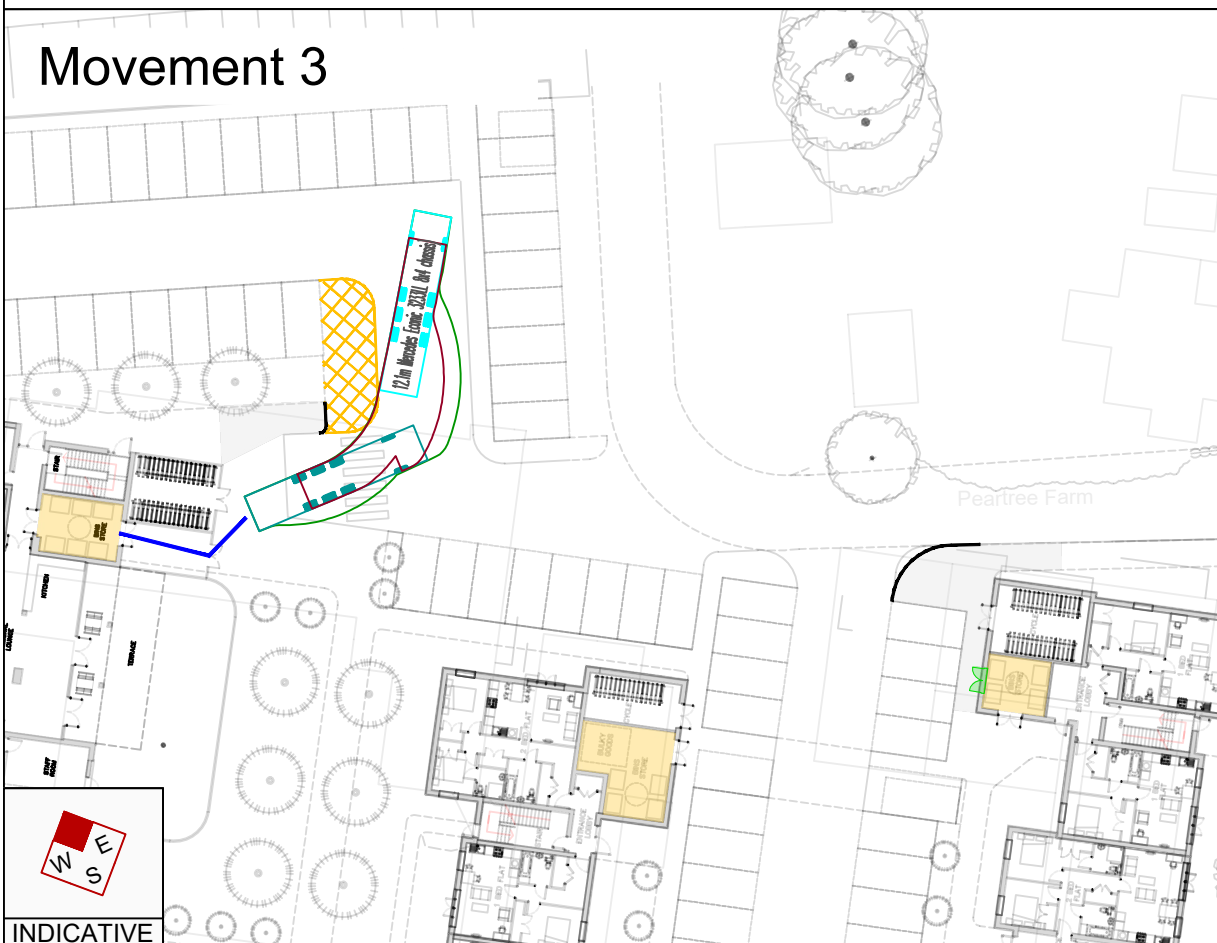
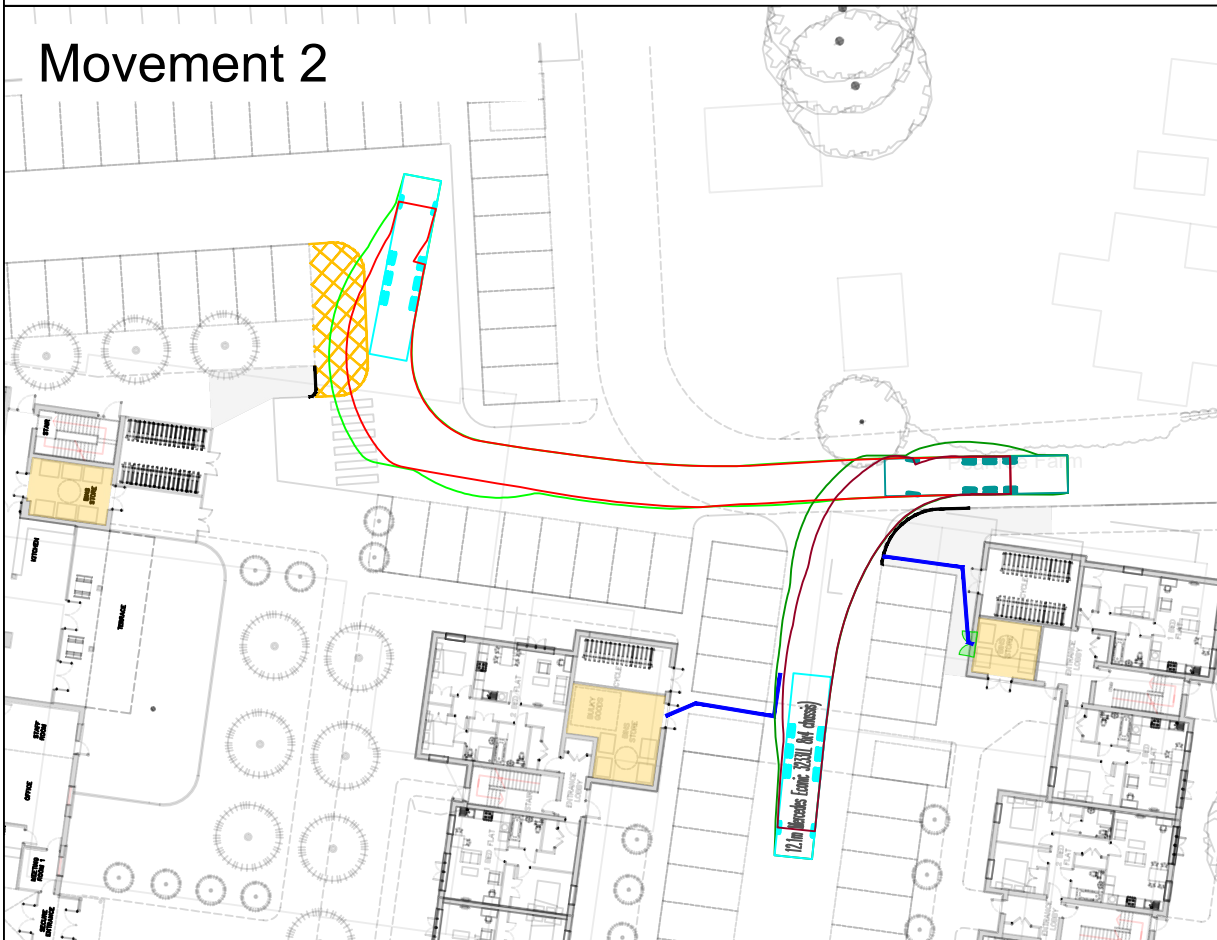


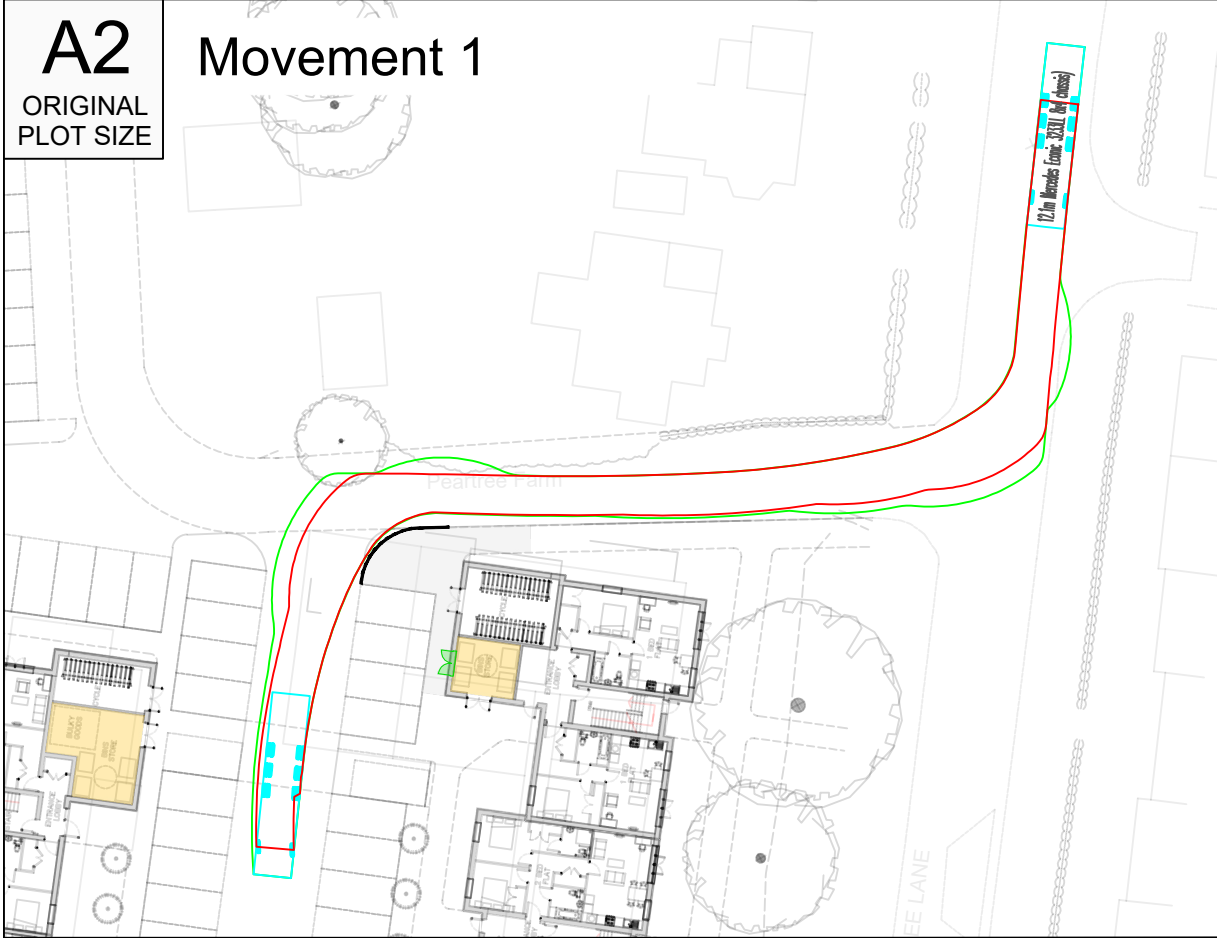

Reproduced from Ordnance Survey Superplan Data with the permission of The Controller of Her Majesty's Stationery Office. Crown Copyright - Licence No. AL100034021

- NOTES:
1. Bin stores =
 2. 10m pull distance =
 3. Proposed kerb amendments =
 4. Proposed bin store door =
 5. Pedestrian route =

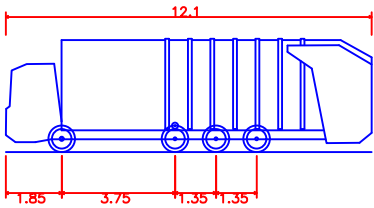

12.1m Mercedes Econic 3233LL 8x4 chassis)
Overall Length 12.100m
Overall Width 2.490m
Overall Body Height 3.750m
Min Body Ground Clearance 0.302m
Track Width 2.490m
Lock to lock time 4.00s
Max Wheel Angle 44.40°

Rev	Date	Details	Drawn by	Checked by	Approved by
-	-	-	-	-	-

Bristol
Cambridge
London
Manchester
Oxford
Welwyn Garden City



90 High Holborn
London
WC1V 6LJ
020 7119 1155
www.tpa.uk.com

CLIENT: **YMCA**

PROJECT:
**ONE YMCA,
WELWYN GARDEN CITY**

TITLE:
**SWEPT PATH ANALYSIS
OF A 12.1M REFUSE
VEHICLE**

STATUS:
FOR INFORMATION

SCALE: 1:500	DATE: 26/11/20	DRAWN: SMK	CHECKED: RJM	APPROVED: RJM
JOB NO: 1903-19	DRAWING NO: SP07	REVISION: -		

RESERVED COPYRIGHT