




FRONT (EAST) ELEVATION - EXISTING

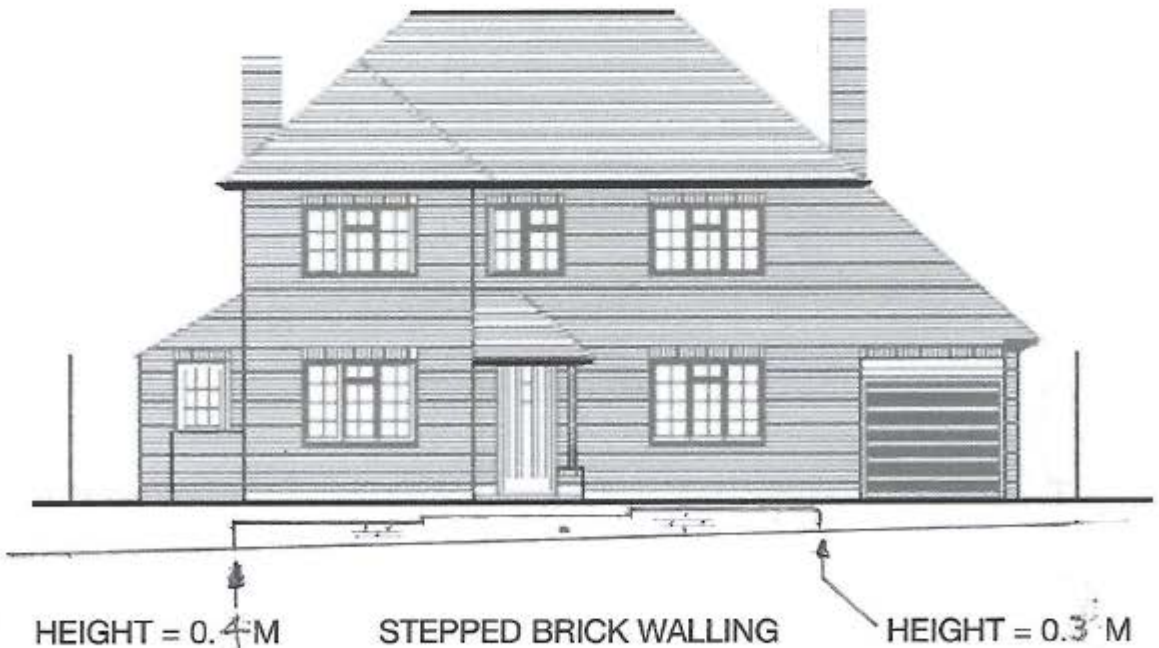

FRONT (EAST) ELEVATION - PROPOSED

- Heights are proposed heights above (inclined) pavement level
- No part of proposed wall will be more than 0.5m above pavement level
- Proposed bricks are Marshalls, either **'Marshalite' Buff** or **'Tegula' Traditional** or similar.

Fig. 4. Front Elevation - Existing and Proposed

Scale on A4: 1cm = 1m