


Total hard area under these proposals will be approx. 50% of front garden area

Surface water drainage will be achieved by (a) suitable soakaways OR (b) inclining paving towards adjacent permeable ground

PROPOSED PATHWAYS IN RED

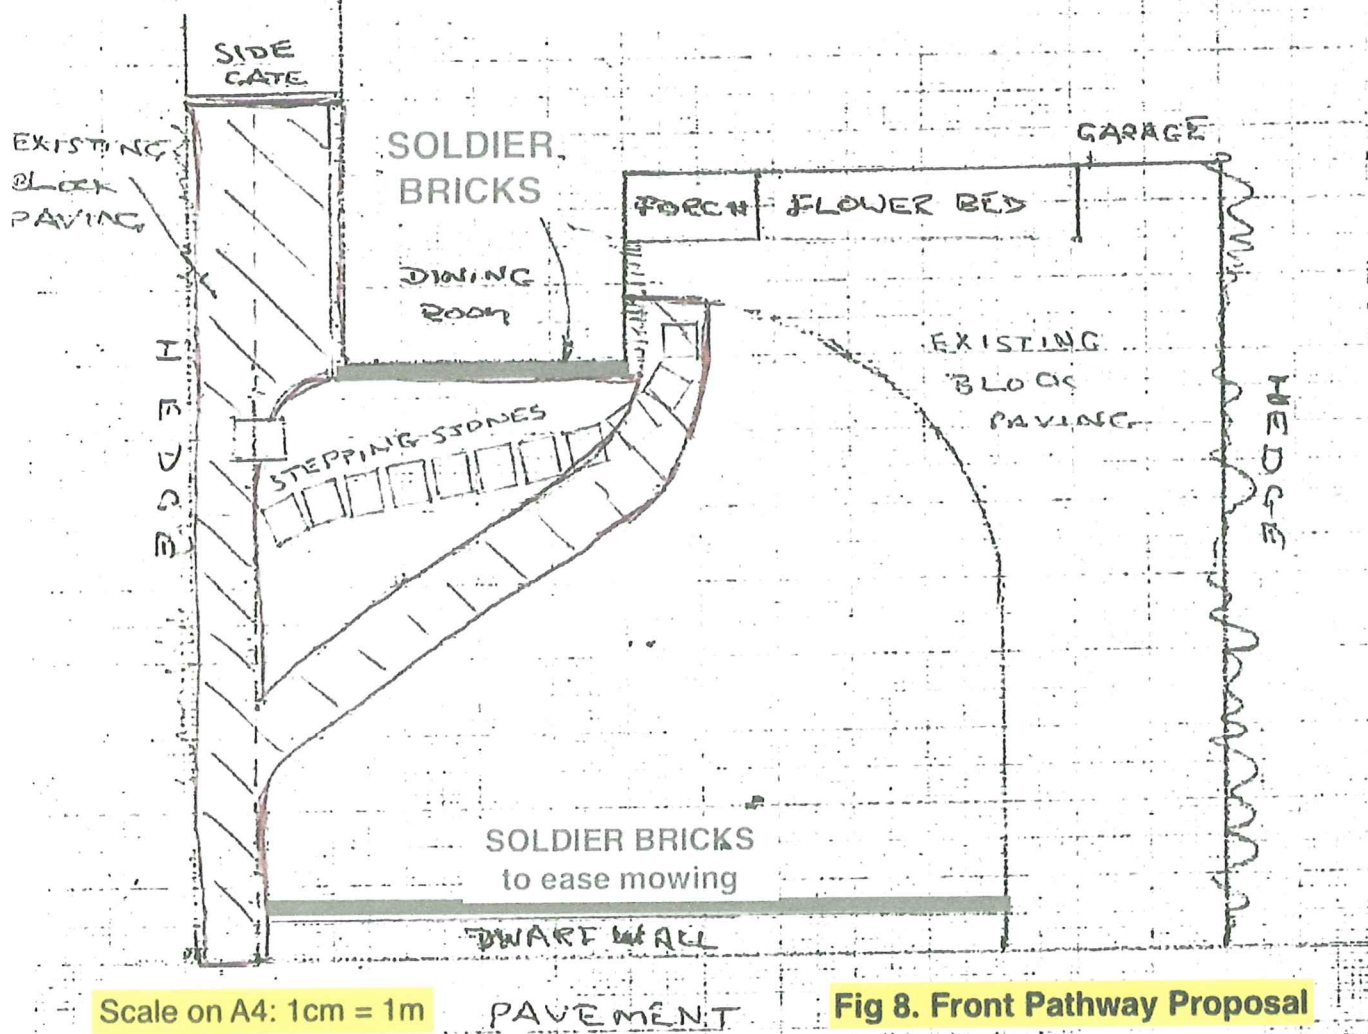

Scale on A4: 1cm = 1m

Fig 8. Front Pathway Proposal

