

Scale on A4: 1cm = 0.5m

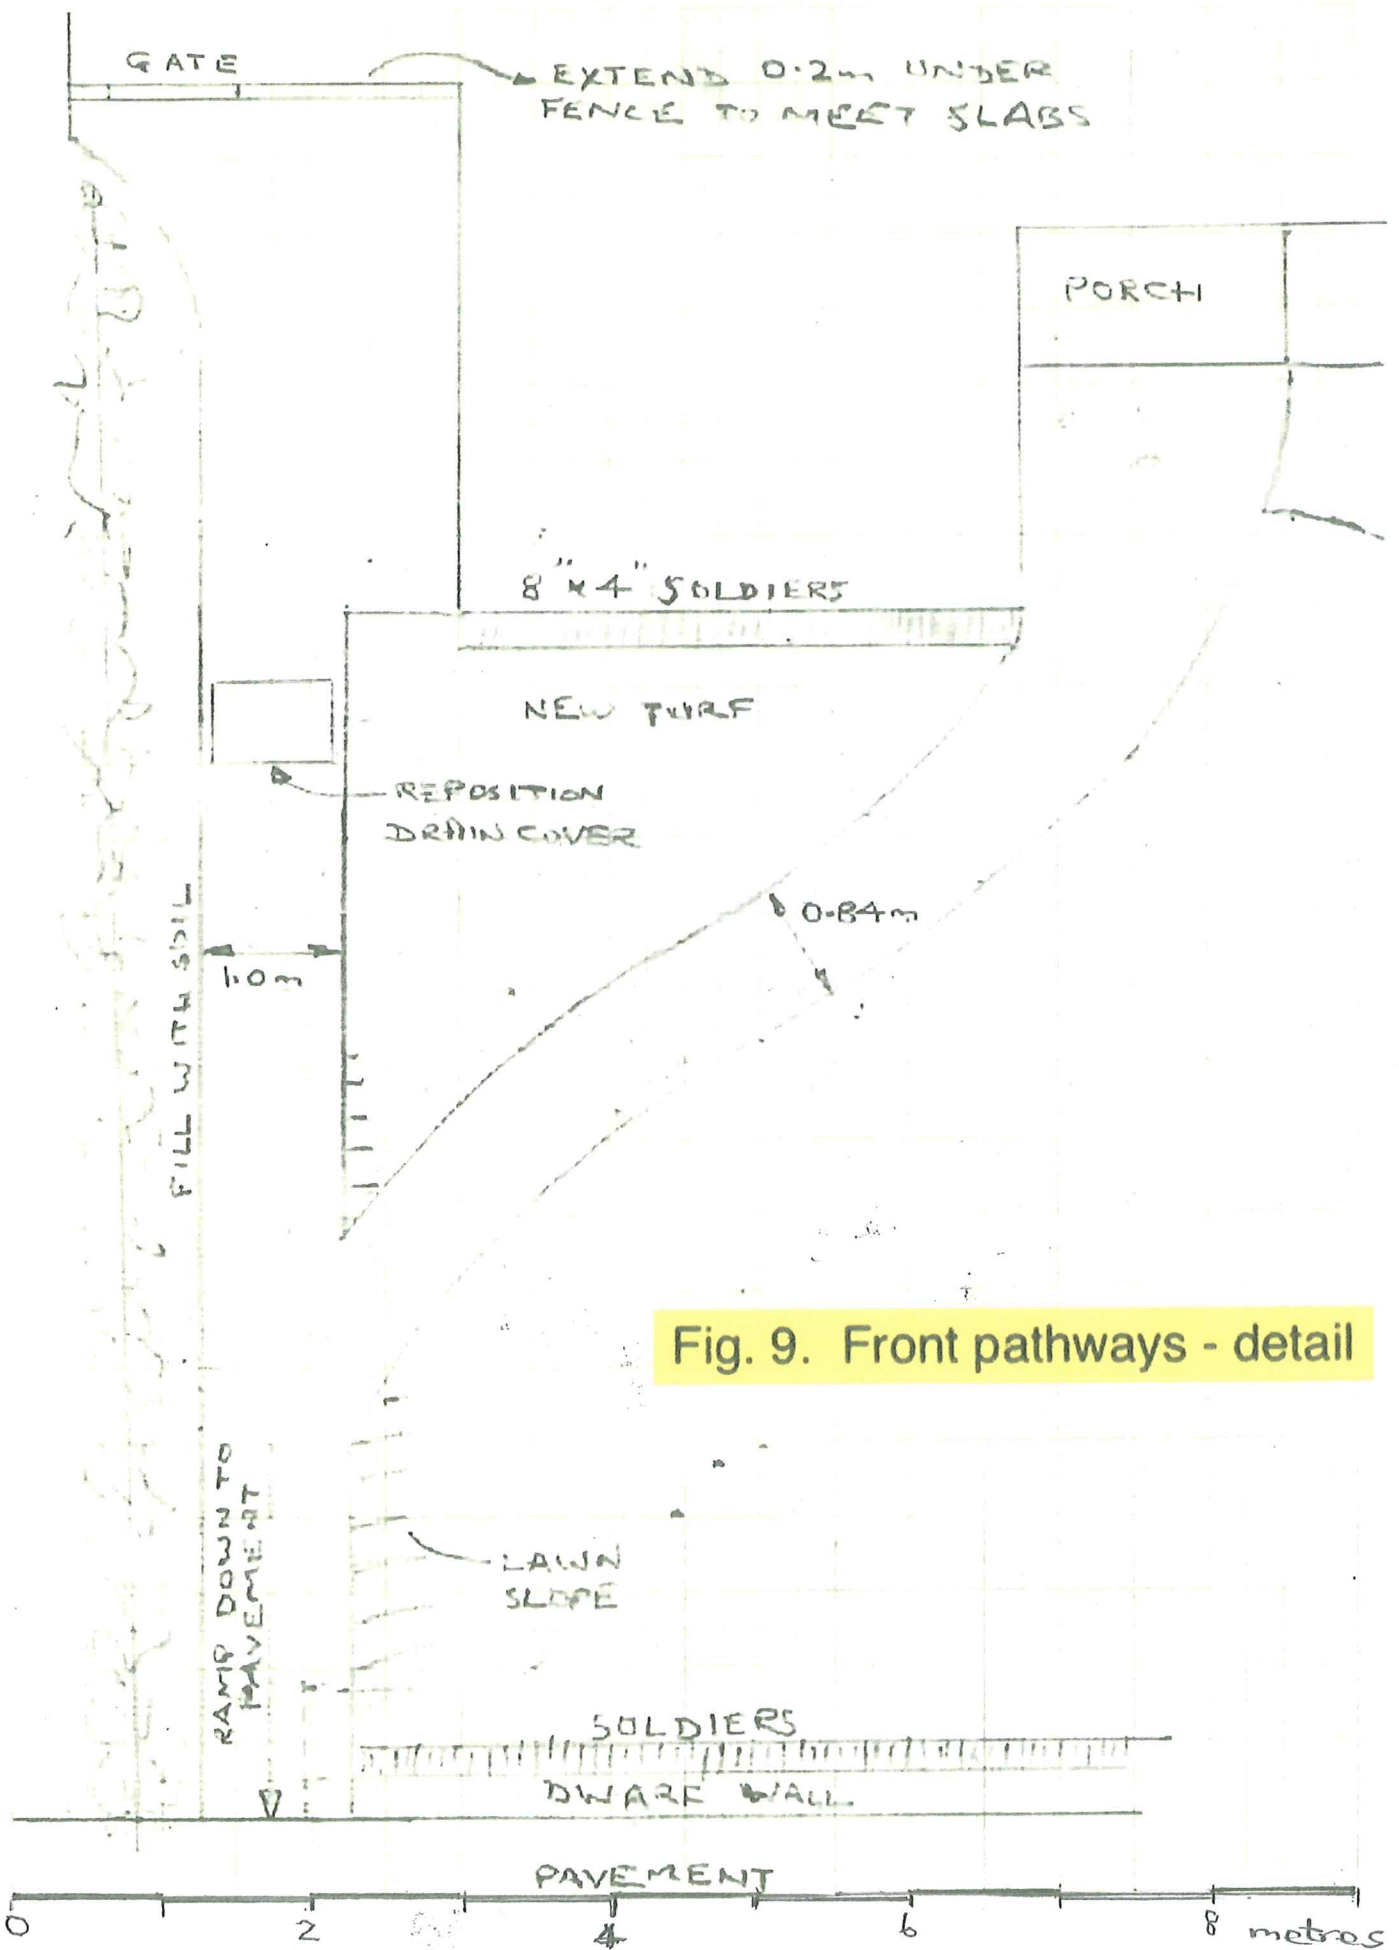


Fig. 9. Front pathways - detail