


Ingleton Wood LLP shall have no liability to the Employer arising out of any unauthorised modification or amendment to, or any transmission, copy or use of the material, or any proprietary work contained therein, by the Employer, Other Project Team Member, or any other third party.

All dimensions are to be checked and verified on-site by the Main Contractor prior to commencement. Any discrepancies are to be reported to the Contract Administrator.


This drawing is to be read in conjunction with all other relevant drawings and specifications.

Do Not Scale


© Ingleton Wood LLP

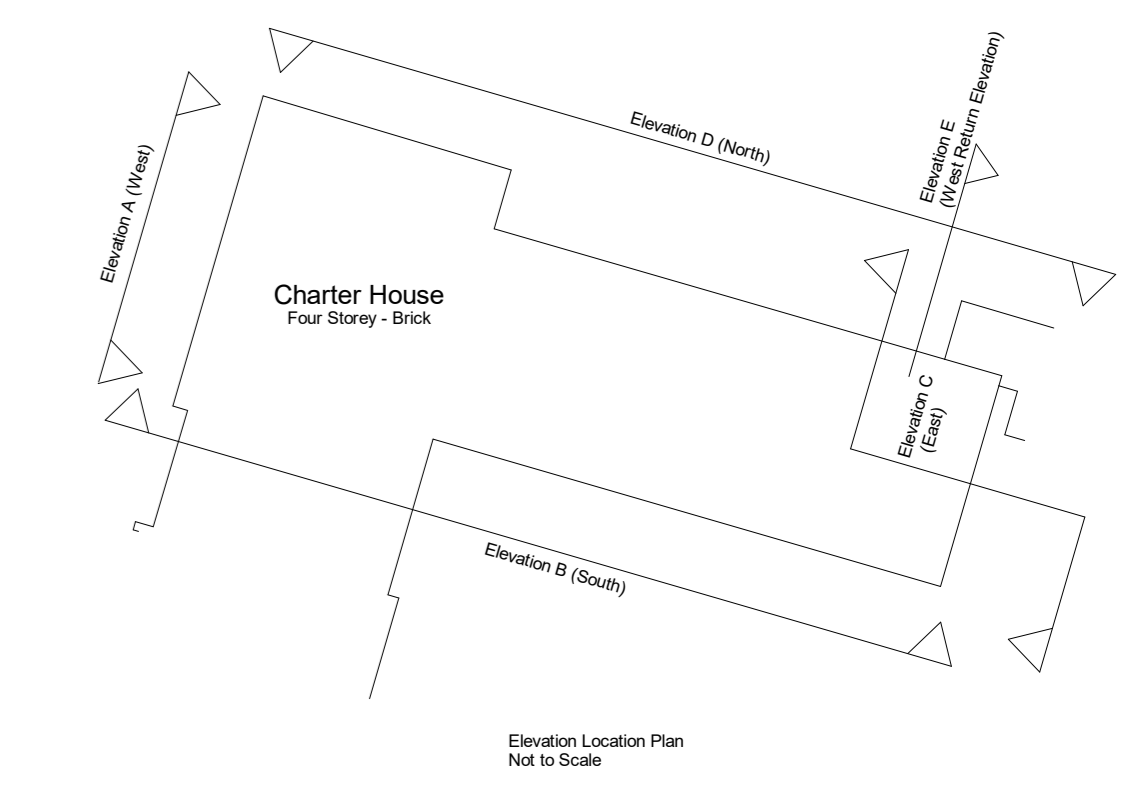

Elevation A Existing
1 : 100

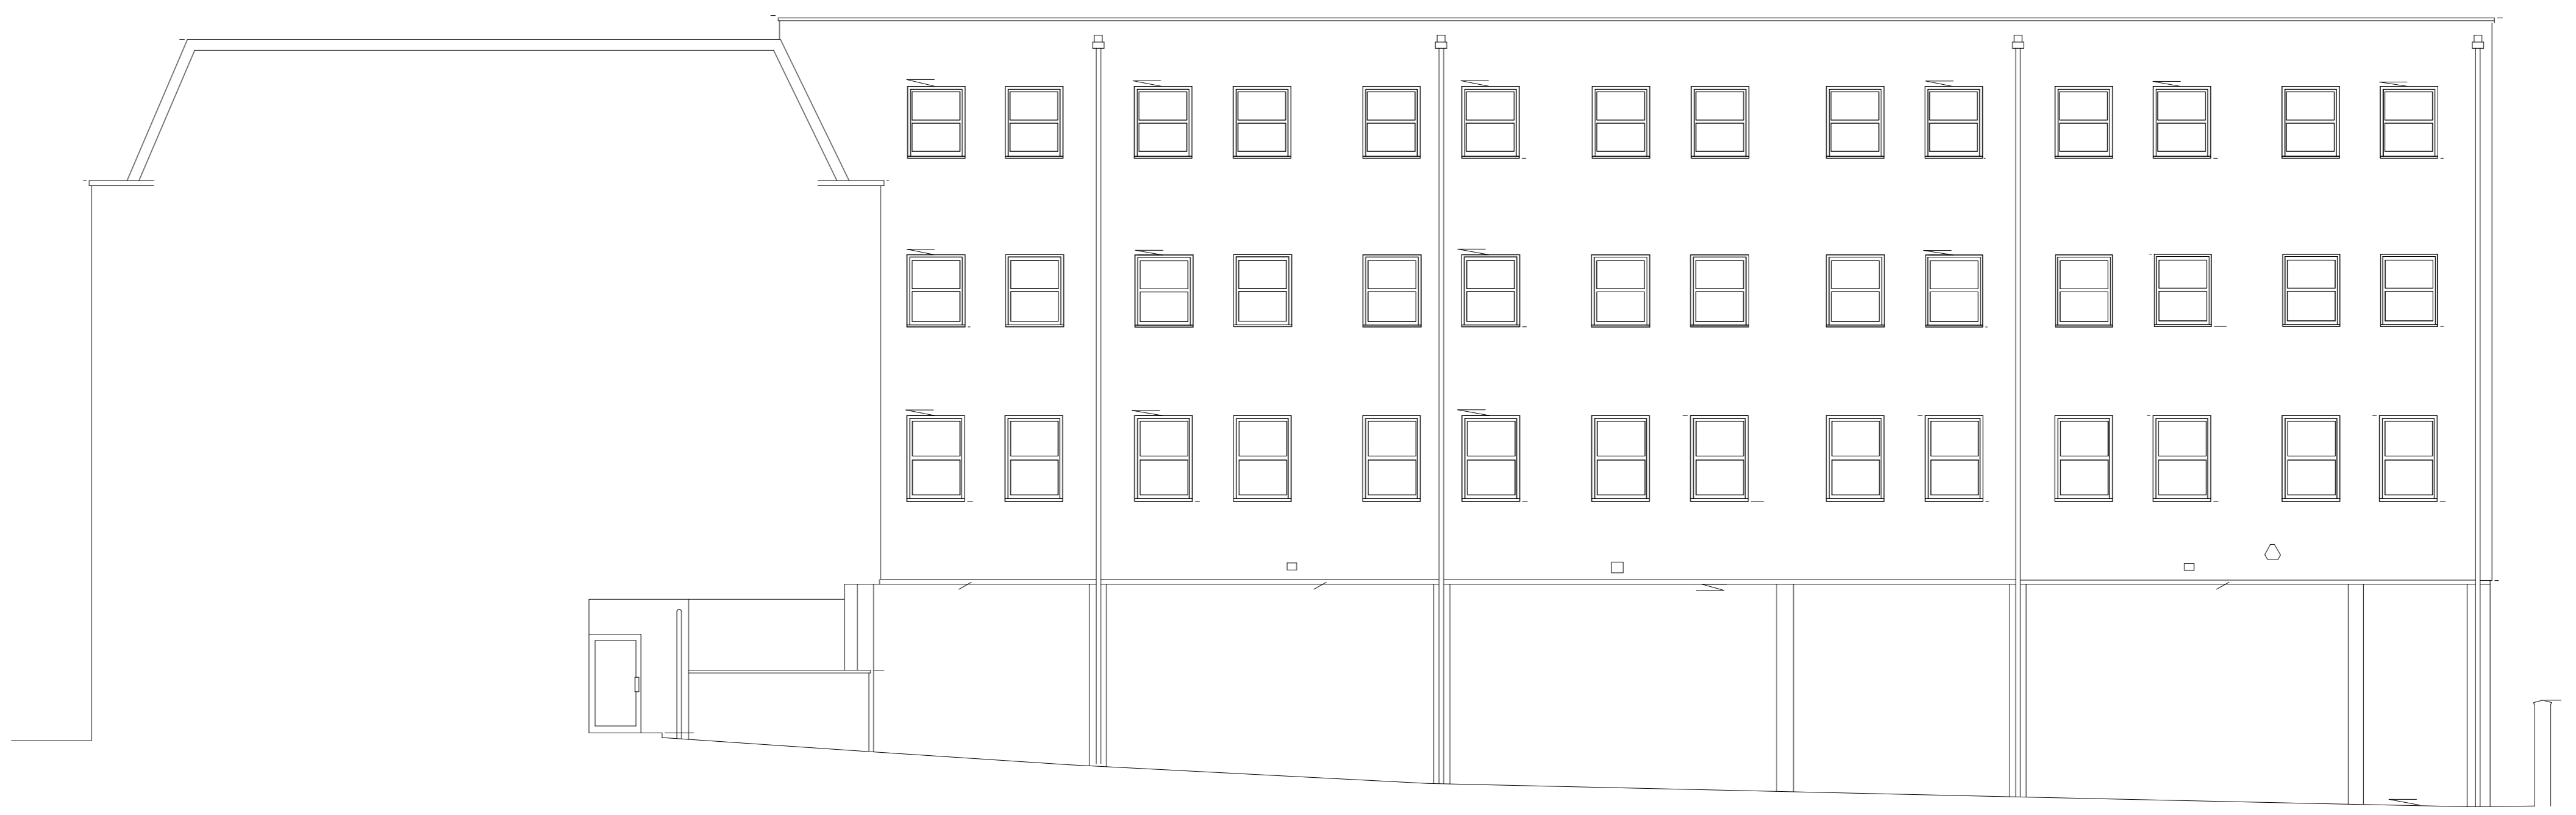

Elevation B Existing
1 : 100

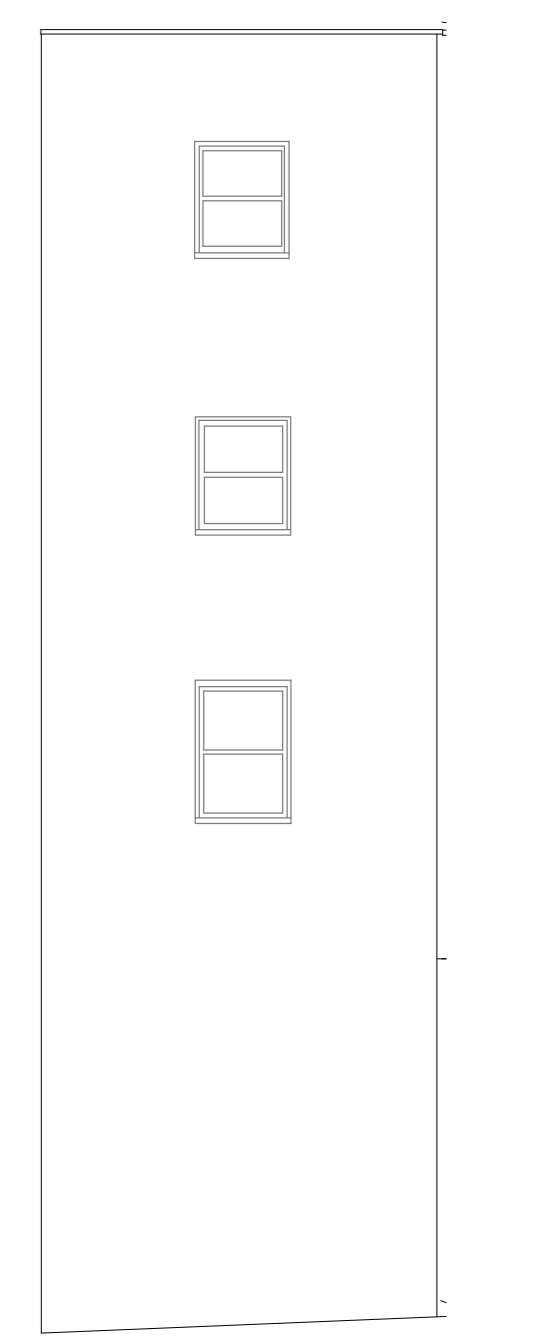


Elevation E Existing
1:100




Elevation C Existing
1 : 100



Elevation D Existing
1 : 100

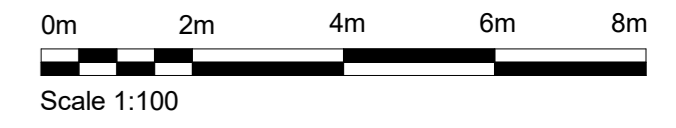

B	Elevation C Added	17/01/24
A	Preparatory Issue for Client Review	16/05/23
Rev	Comment	Date
Project No.	Scale @ A0	Drawn By
1000057	As indicated	JKA

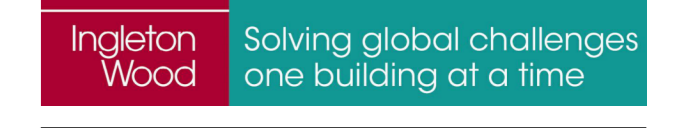

Project:
Charter House
Parkway
Welwyn Garden City
Herts

Client:
NHS Property Services Ltd

File:
Existing Elevations

Drawing Number:	1000057-IWD-XX-XX-DR-A-2001
Status:	Purpose of Issue: PLANNING
Revision:	B