
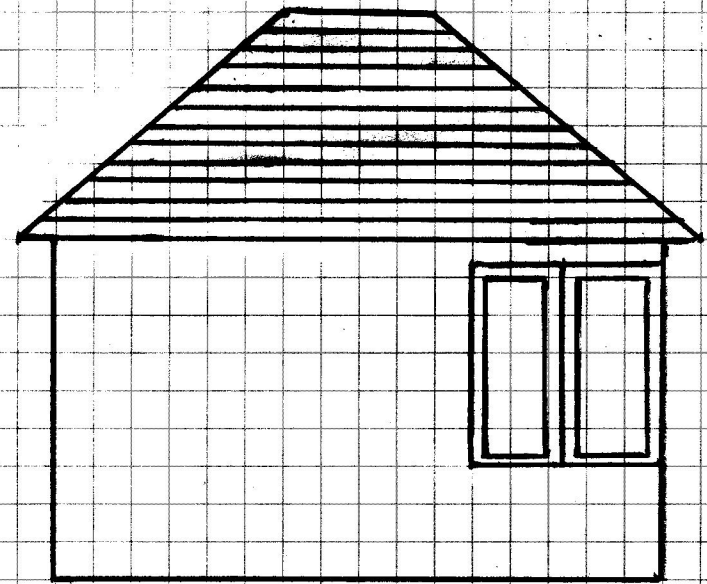


PROPOSED SHED ELEVATIONS.

FRONT ELEVATION

SIDE ELEVATION.

10FT.

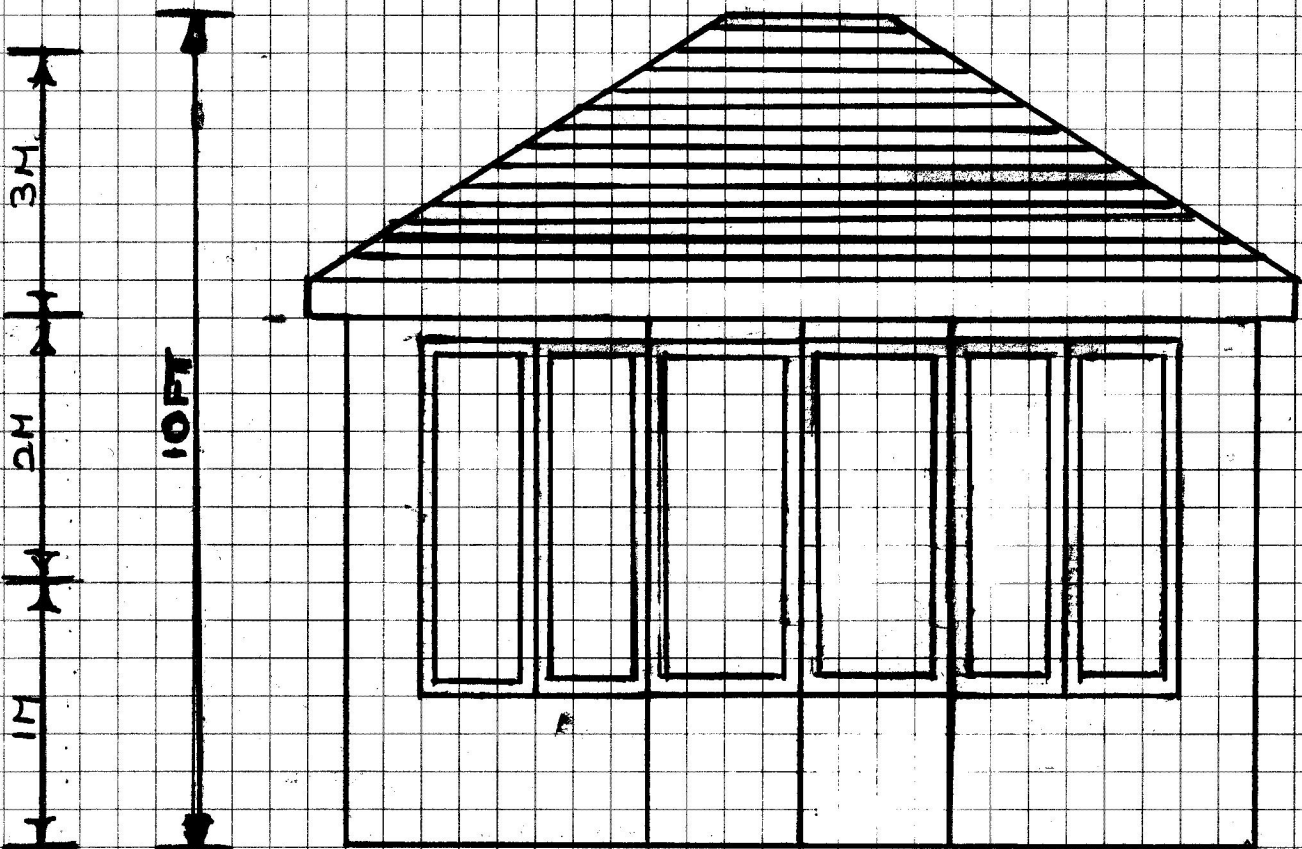

10FT

