


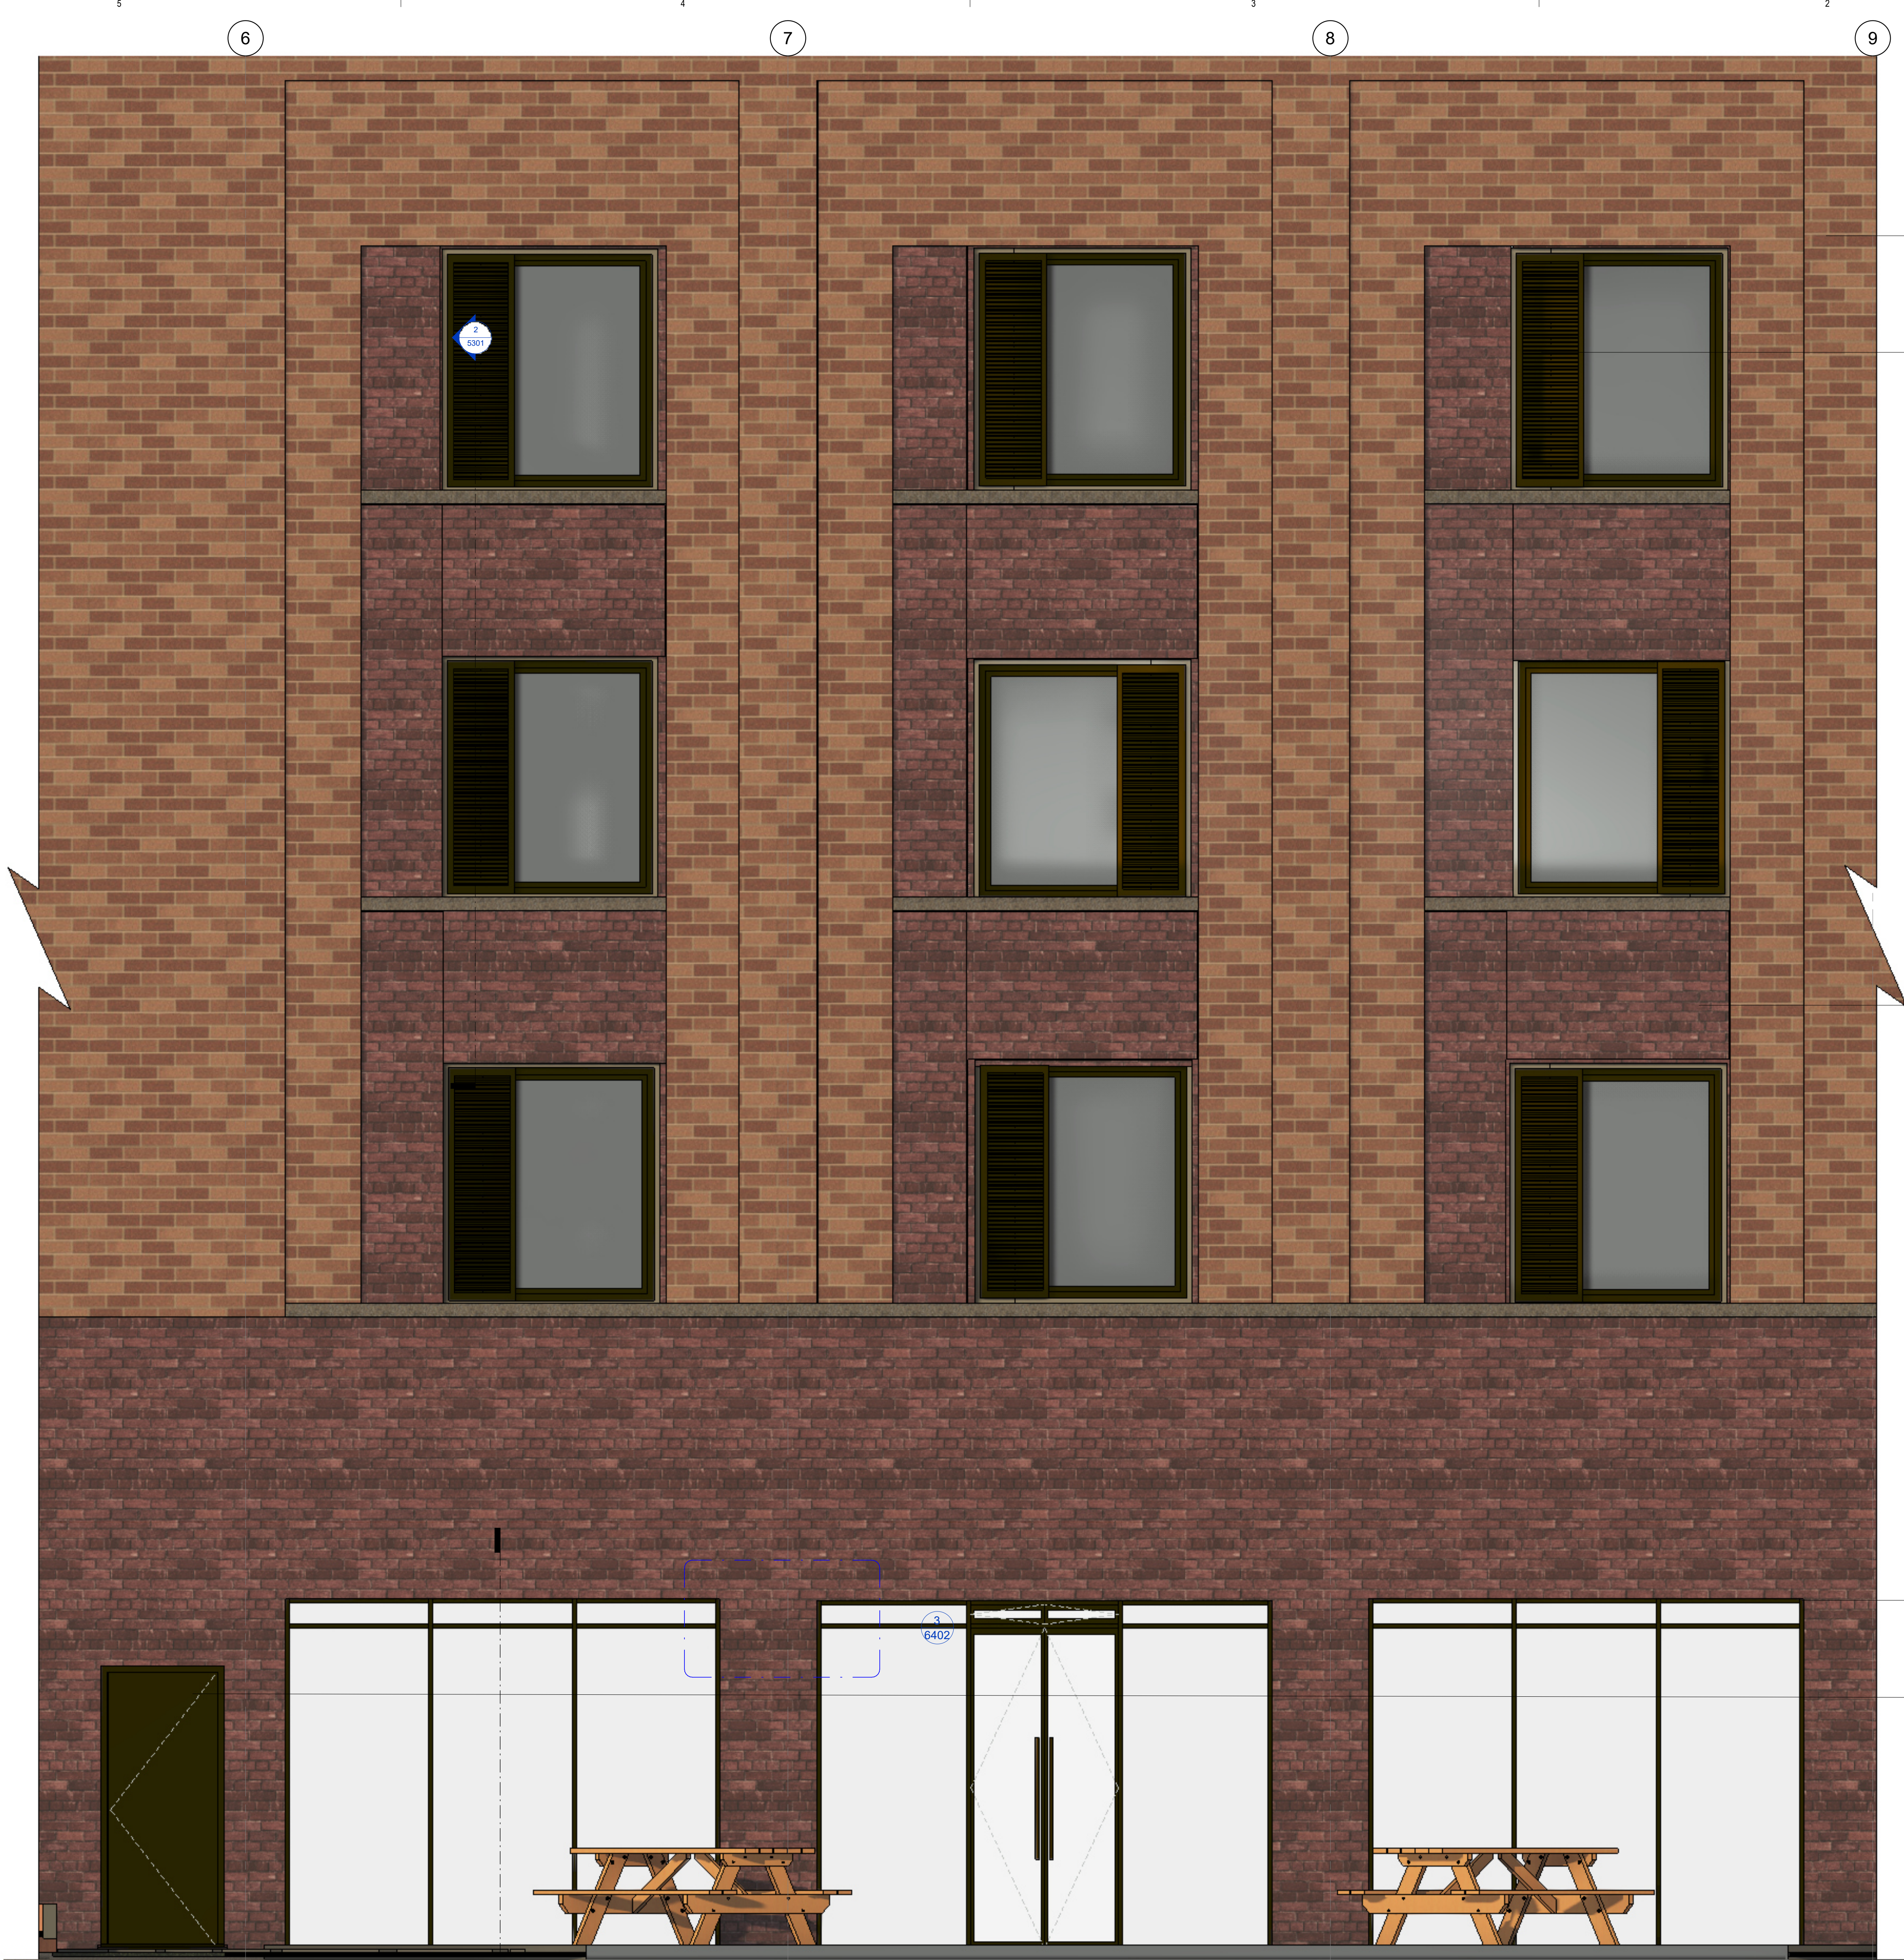

100 BRICK TYPE 1

101 BRONZE COLOURED ACCENT PANEL

103 BRICK TYPE 2

104 CURTAIN WALL WITH BRONZE METAL FRAMES

105 BRONZE DOOR

1 PARTIAL FACADE ELEVATION
1 : 20

WILL
+PARTNERS

HOLMES HOUSE
4 PEAR PLACE
LONDON
SE1 8BT
T 020 3034 0440
www.willandpartners.com

- A. NOTES**
1. Drawing indicates design intent only.
 2. All information, areas, dimensions and datum levels are subject to detailed survey, detailed design and investigative work.
 3. Do not scale from the drawing.
 4. Report all discrepancies to the architect before proceeding.


This drawing is the property of WillandPartners Ltd. No disclosure or copy of it may be made without the written permission of WillandPartners Ltd.

B. NOTES

MARK	REVISION	DATE
T1	STAGE 03-ISSUE 01 FOR INFORMATION REVISION	01/11/2021
T2	ISSUE FOR INFORMATION - UPDATED SET ALL FLOORS	17/12/2021
T3	ISSUE FOR PCSA	18/11/2022
T4	ISSUE FOR PLANNING	07/12/2022
P1	ISSUE FOR PRICING	20/12/2022
P2	ISSUE FOR PRICING	12/01/2023
C1	ISSUE FOR CONSTRUCTION	24/07/2023

Sheet Issue Date: 28/01/23

D. KEY PLAN

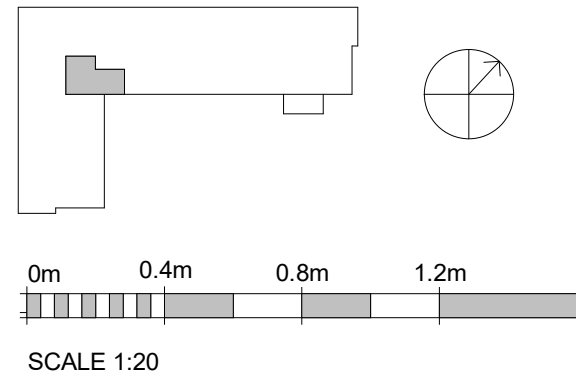

E. CLIENT

YMCA

F. PROJECT

ONE YMCA
PEAR TREE LANE
WELWYN GARDEN

G. DRAWING DETAILS

Job Number	047
Scale	1 : 20
Drawn	CGH
Checked	KG
Approved	KG
CODE STATUS	

For construction

H. DRAWING

PARTIAL FACADE ELEVATION
47-WPA-Z0-EL-DR-A 5011

REVISION
C1