



0 0.5 1.0 5.0 10.0 metres



1.0 0.5 0
5.0
10.0 metres

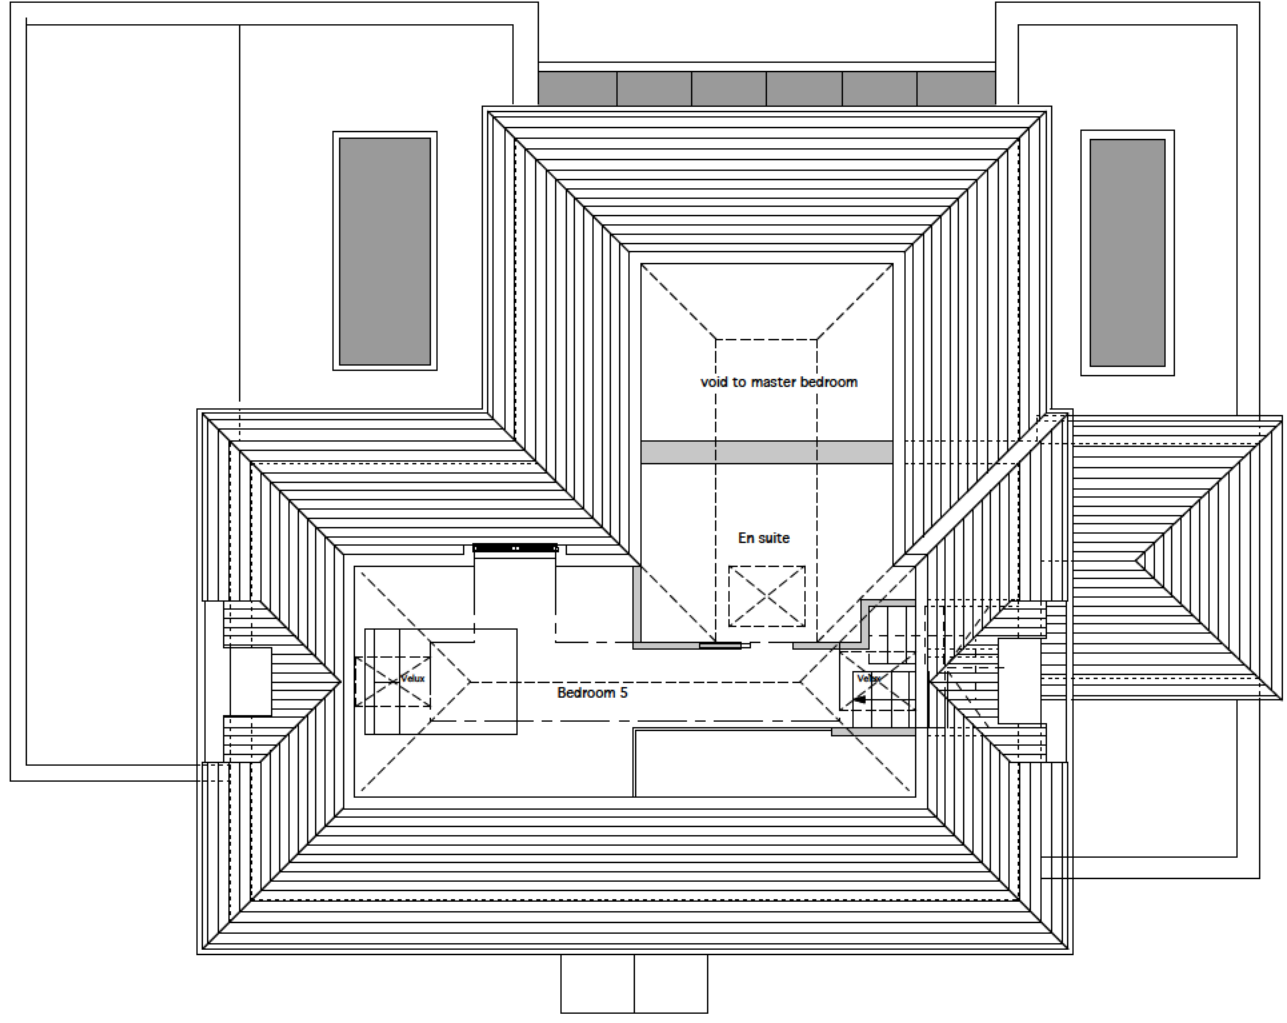

1 38 Barleycroft Road
Second floor plan 1:100

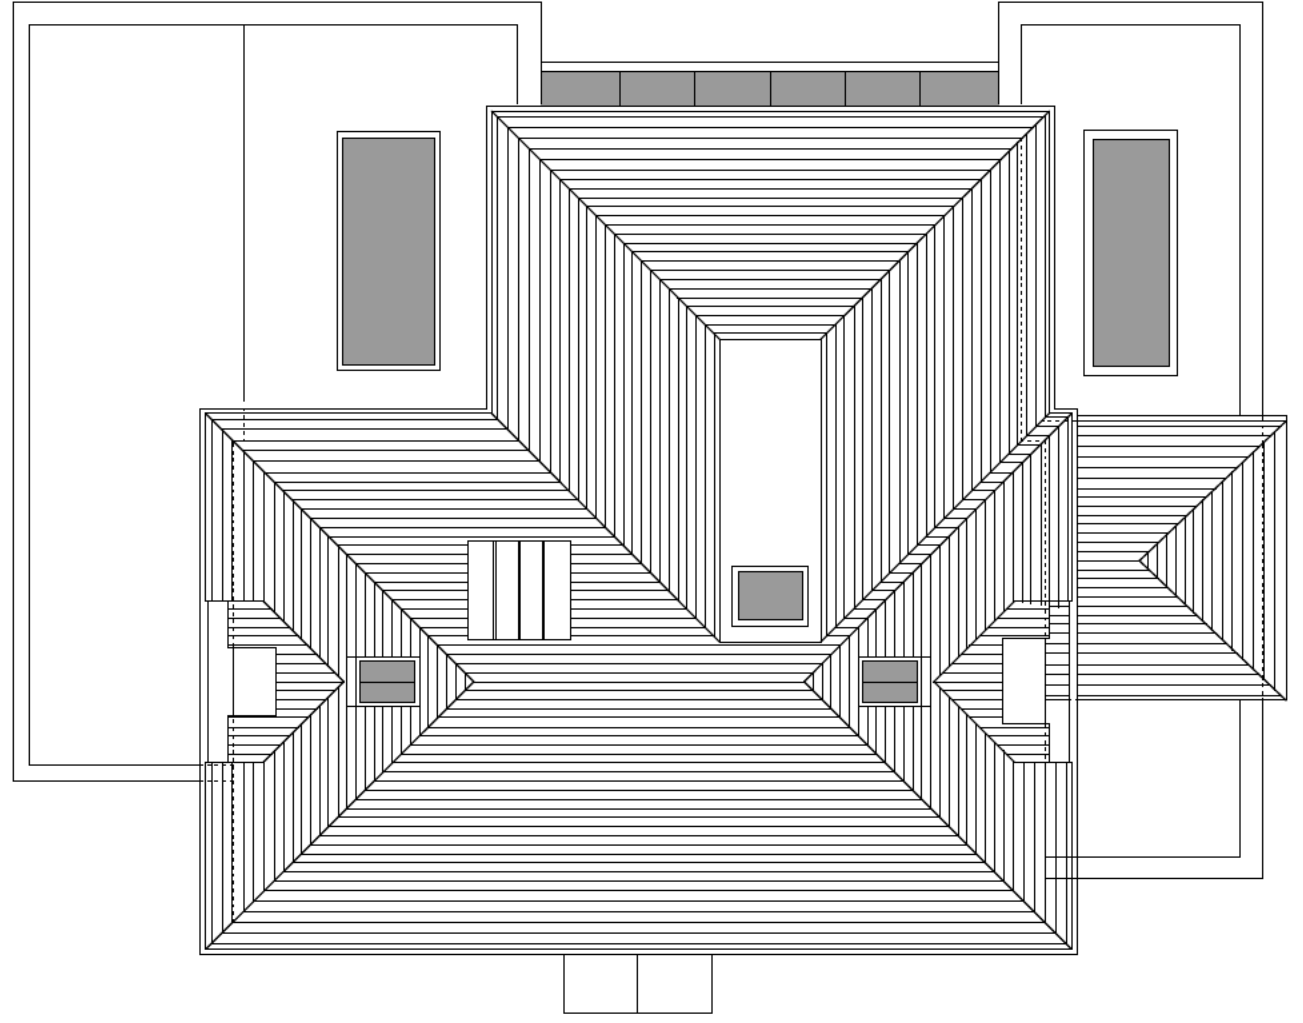

2 38 Barleycroft Road
Roof plan 1:100

Notes	Rev	Description	Date	Client	Drawing Status	Job Number	Scale	Drawn By
<small>ALL DIMENSIONS ARE TO BE CHECKED ON SITE THIS DRAWING IS TO BE READ IN CONJUNCTION WITH ALL CONSENTS AND INFORMATION MOHNS & SANDERS RETAIN THE COPYRIGHT OF ALL INFORMATION WITHIN THIS DRAWING</small>				Tom & Jo Shipperlee 38 Barleycroft Road WGC AL8	FOR APPROVAL	0869	1:100 A3	
					PROPOSED 2. FLOOR & ROOF PLANS	Barley	10/23	Checked By
						Drawing No	Rev	
						0869/02/101		
								MOHNS & SANDERS Unit G West 1 - 3 Coote Street London E2 9AG m: [REDACTED] f: 020 7739 1818 e: [REDACTED]