


1 38 Barleycroft Road  
Ground floor plan 1:100

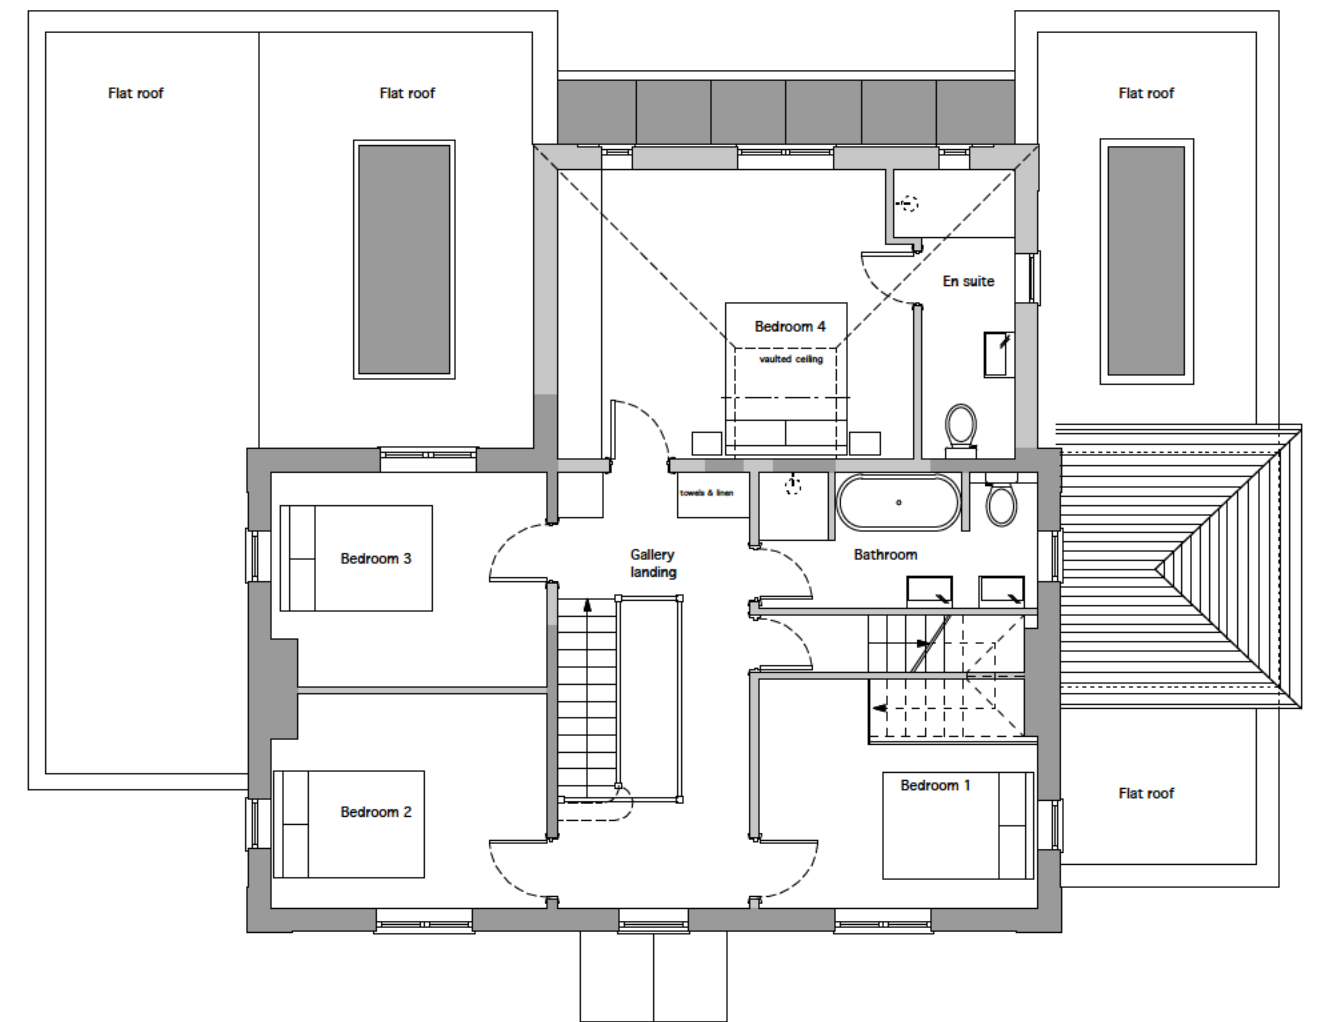

2 38 Barleycroft Road  
First floor plan 1:100

Notes	Rev	Description	Date	Client	Drawing Status	Job Number	Scale	Drawn By
<small>ALL DIMENSIONS ARE TO BE CHECKED ON SITE THIS DRAWING IS TO BE READ IN CONJUNCTION WITH ALL CONSENTS AND INFORMATION MOHNS &amp; SANDERS RETAIN THE COPYRIGHT OF ALL INFORMATION WITHIN THIS DRAWING</small>				Tom & Jo Shipperlee 38 Barleycroft Road WGC AL8	FOR APPROVAL	0869	1:100 A3	
					PROPOSED GROUND & 1.FLOOR PLANS	Barley	10/23	Checked By
						Drawing No		Rev
						0869/02/100		

**MOHNS & SANDERS**  
Unit G West  
1 - 3 Coote Street  
London E2 9AG  
m: [REDACTED]  
f: 020 7739 1818  
e: [REDACTED]