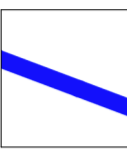
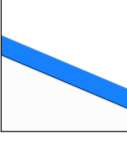
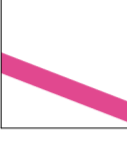
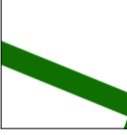


This document is © Gardner Stewart Architects.  
 This drawing is to be read in conjunction with drawings prepared by the architects, structural engineers and service consultants and all other relevant details and information.  
 Any relevant or discrepancies must be reported immediately to the architect.  
 Do not scale: use figured dimensions only.  
 All dimensions must be verified by the main contractor before the commencement on site of any item of work or the preparation of shop drawings for their own work or that of sub-contractor or suppliers.

**BOUNDARY KEY**

-  1.8m close boarded timber fence
-  1.5m close boarded timber fence
-  Brick walls of varying height with some retaining elements
-  Landscaped boundary\*

Landscaped boundary:

Refer to Landscape drawings for details of soft planted boundary conditions

Amenity areas are as viewed from the rear

Rev	Description	Drawn	Date
P05	Planning Issue	AG	05/07/2024



5.1.2 The Leather Market, Weston Street,  
 London, Southwark, SE1 3ER, UK

T: 0207 620 6255  
 E: info@gsa-studios.com  
 W: www.gsa-studios.com



Northaw Road East  
 Cuffley

**Boundary Conditions Plan - First Floor**

Originator project ref <b>1404</b>	Purpose of Issue <b>For Planning</b>
Scale(s) <b>1:200</b>	Drawn By <b>AG</b>
Paper size <b>A1</b>	Checked By <b>RS</b>
	Revision description <b>Planning Issue</b>

project	originator	volume	level	type	role	number	revision
1404	GSA	SW	01	DR	A	1255	P05

