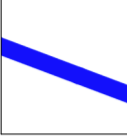
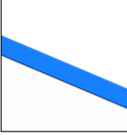
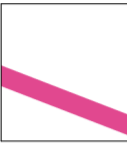



This document is © Gardner Stewart Architects.
 This drawing is to be read in conjunction with drawings prepared by the architects, structural engineers and service consultants and all other relevant details and information.
 Any relevant or discrepancies must be reported immediately to the architect.
 Do not scale: use figured dimensions only.
 All dimensions must be verified by the main contractor before the commencement on site of any item of work or the preparation of shop drawings for their own work or that of sub-contractor or suppliers.

BOUNDARY KEY

-  1.8m close boarded timber fence
-  1.5m close boarded timber fence
-  Brick walls of varying height with some retaining elements
-  Landscaped boundary*

Landscaped boundary:
 Refer to Landscape drawings for details of soft planted boundary conditions

Rev	Description	Drawn	Date
P08	Planning Issue	AG	26/09/2024




5.1.2 The Leather Market, Weston Street,
 London, Southwark, SE1 3ER, UK
 T: 0207 620 6255
 E: info@gsa-studios.com
 W: www.gsa-studios.com



Boundary Conditions Plan - First Floor

Originator project ref 1404	Purpose of Issue For Planning
Scale(s) 1:200	Drawn By AG
Paper size A1	Checked By RS
	Revision description Planning Issue

project	originator	volume	level	type	role	number	revision
1404	GSA	SW	01	DR	A	1255	P08

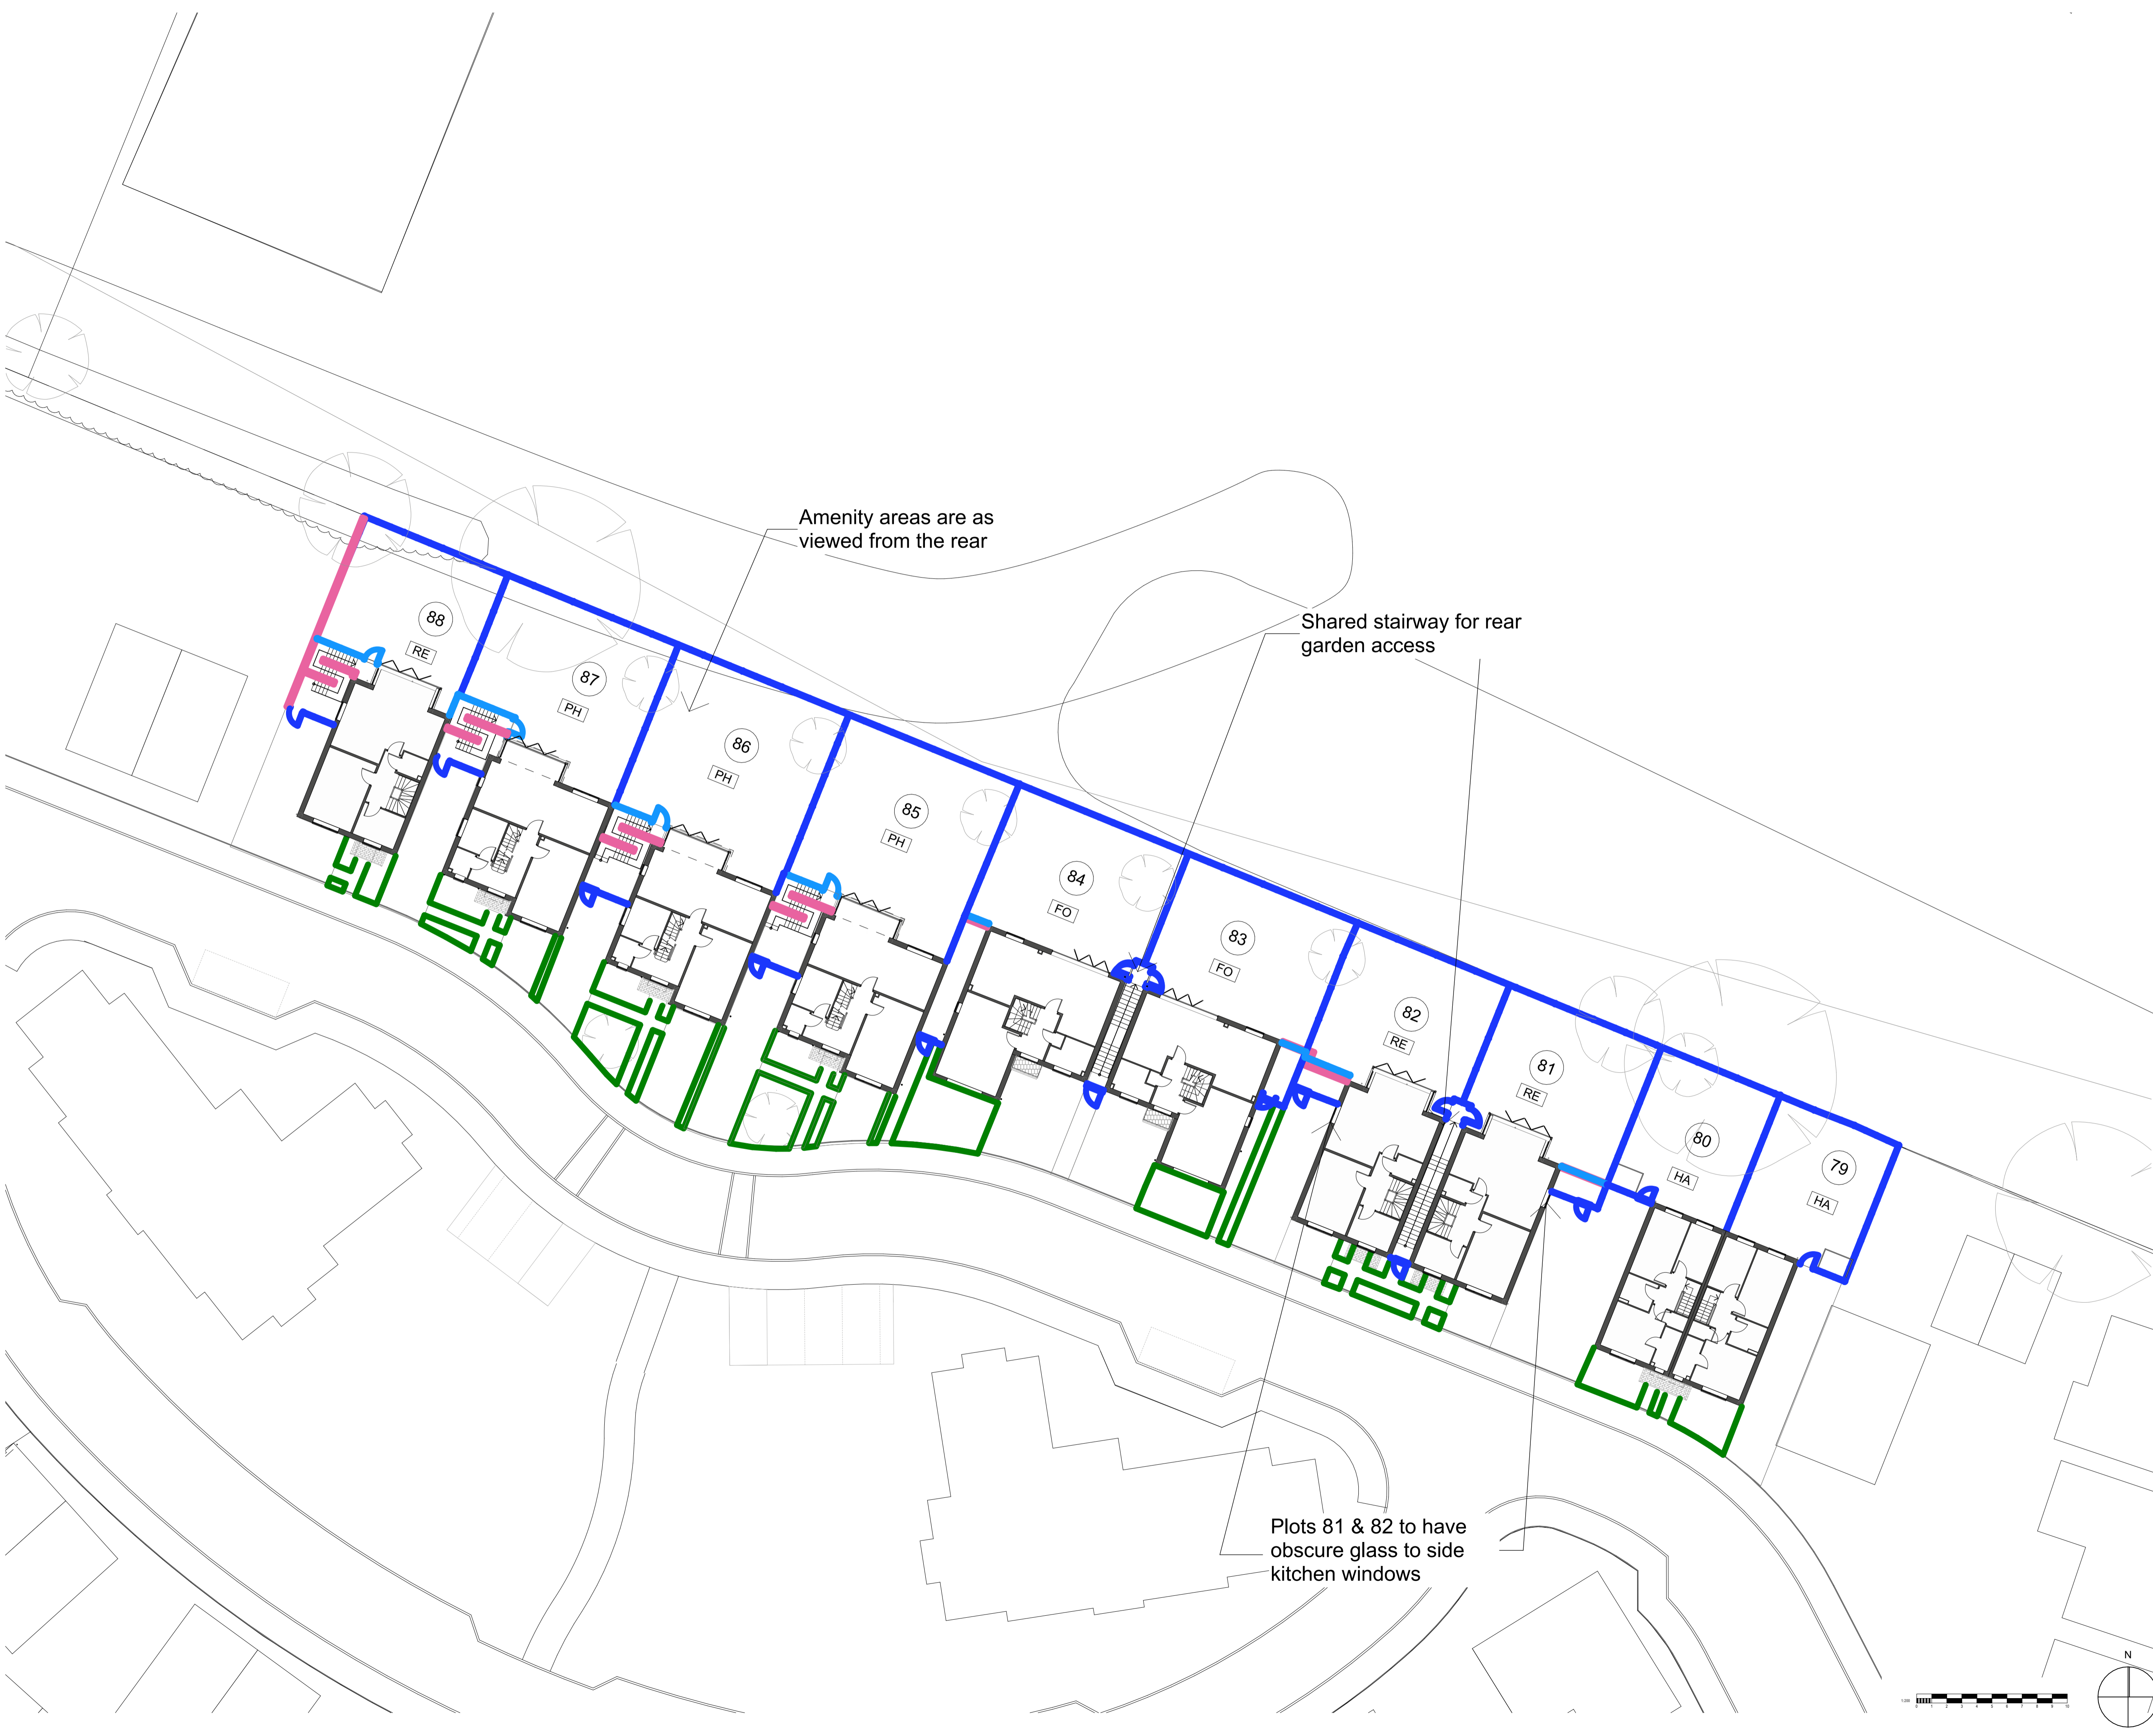

Amenity areas are as viewed from the rear

Shared stairway for rear garden access

Plots 81 & 82 to have obscure glass to side kitchen windows

