



**1 External Bin Store 1 - Core B**  
 1 : 50

BLOCK B REFUSE AND RECYCLING CAPACITY BASED ON:  
 2 BED = 15 UNITS  
 1 BED = 8 UNITS  
 TOTAL CAPACITY REQUIRED = 3660L

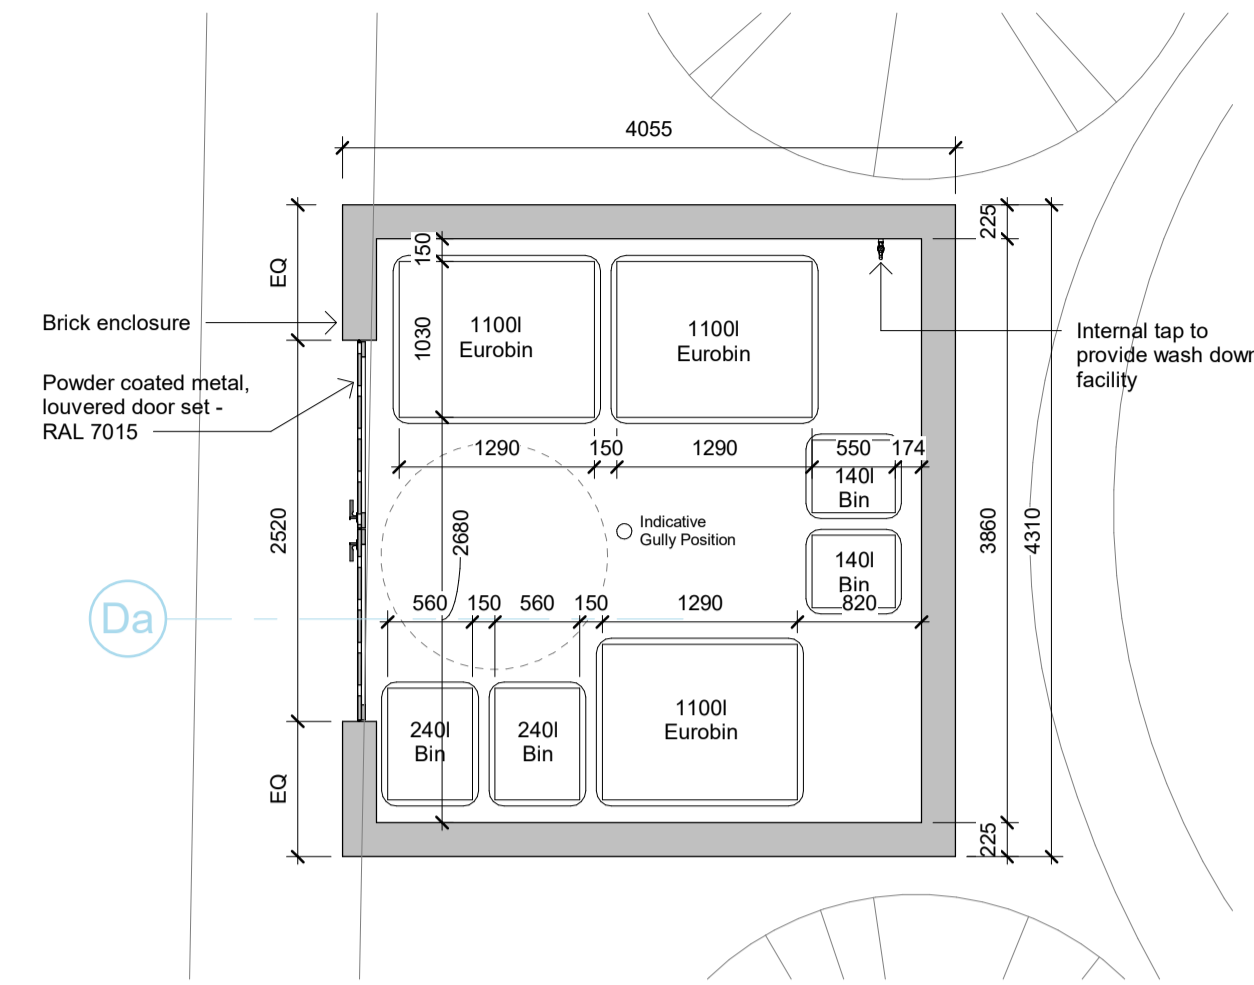


**2 External Bin Store 2 - Core F**  
 1 : 50

BLOCK F REFUSE AND RECYCLING CAPACITY BASED ON:  
 2 BED = 15 UNITS  
 1 BED = 9 UNITS  
 TOTAL CAPACITY REQUIRED = 3780L

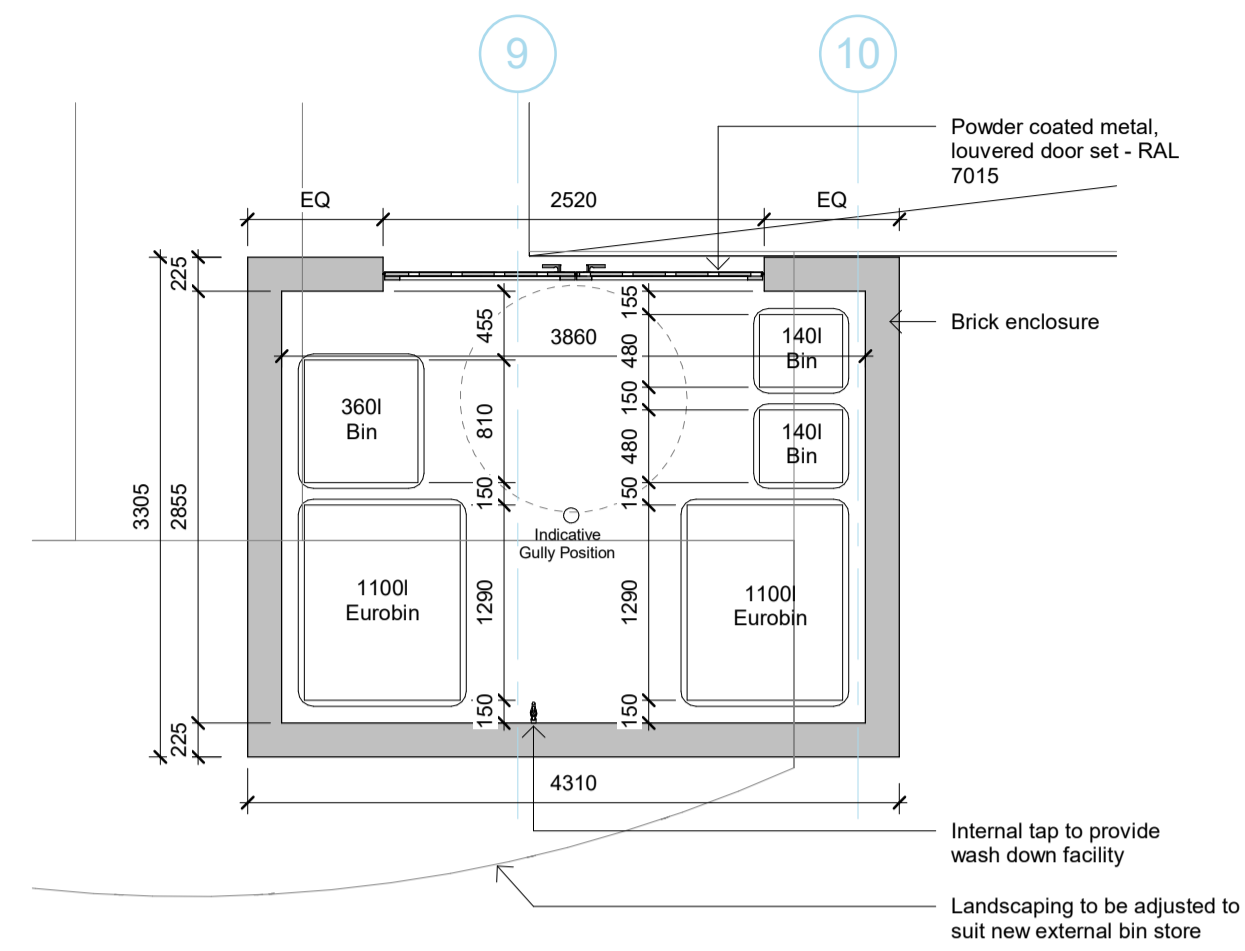

**3 External Bin Store 3 - Core G**  
 1 : 50


BLOCK G REFUSE AND RECYCLING CAPACITY BASED ON:  
 2 BED = 10 UNITS  
 1 BED = 6 UNITS  
 TOTAL CAPACITY REQUIRED = 2520L

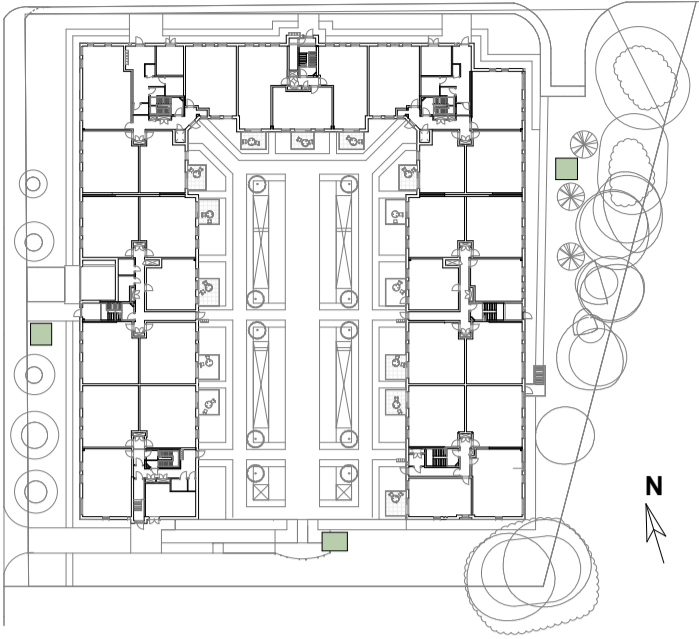

- KEY:**
- Indicative rumble strip and low level barrier (2 or 3 sides) to restrict movement of bins and provide clear circulation space
  - Corner protection to boxing out and walls around bin stores
- NOTES:**
- Drawings to be read in conjunction with all relevant Architect's packages, including external walls, internal walls, GA floor plans, RCP's & NBS Specification.
  - Drawings to be read in conjunction with Structural Engineer's details and specifications.
  - Drawings to be read in conjunction with M&E's details and specification.

Refuse calculations based upon combined refuse and recycling litres provided by Welwyn Hatfield Borough Council & Welwyn and Hatfields' Recycling and Refuse Separation and Storage Planning Guidance document.

1 Bed = 120l / week  
 2 Bed = 180l / week  
 3 Bed = 220l / week

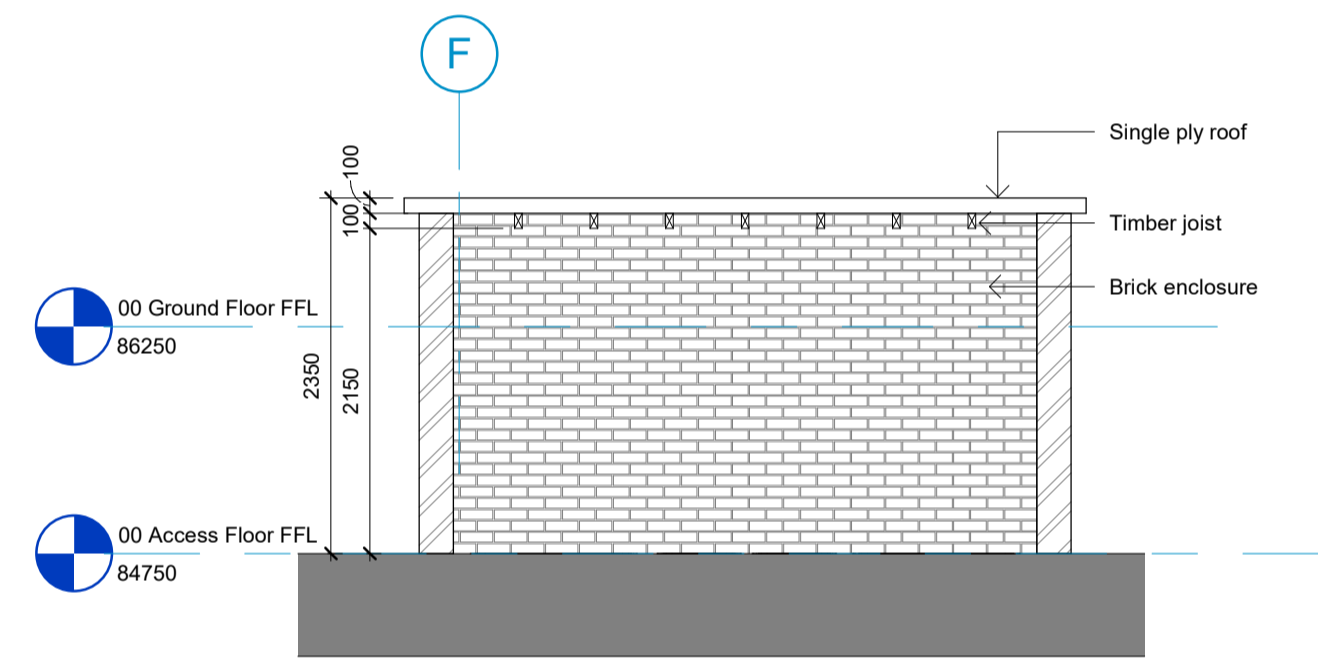

**4 Typical External Bin Store Section**  
 1 : 50

Rev	Date	Revision Details	JW	RS	Dr	Ch
P01	17.07.24	Preliminary Issue				

London: 76 Great Suffolk Street, London, SE1 0BL  
 T 020 7928 2773 E london@ecearchitecture.com  
 Sussex: 64-68 Brighton Road, Worthing, West Sussex, BN11 2EN  
 T 01903 248777 E sussex@ecearchitecture.com  
 Bristol: Westworks, Beacon Tower, Colston Street, Bristol, BS1 4XE  
 T 0117 214 1101 E bristol@ecwestworks.com  
**ECE Architecture**  
 www.ecearchitecture.com

Client Name  
**Hightown Housing Association**

Job Title  
**29 Broadwater Road  
 Welwyn Garden City**

Drawing Title  
**Proposed External Refuse Stores  
 Setting Out**

Scale  
**1:50 @ A1 / 1:100 @ A3**



Drawn	Checked	Date
RS	JW	17/07/24

Project	Originator	Zone	Level	Type	Displ.	Drg. No.	Rev
BRW01-ECE-XX-00-DR-A-88002_P01							

**PRELIMINARY**