

Notes  
Contractors must verify all dimensions on site before commencing any work on shop drawings. Do not scale from this drawing.  
McBains Ltd copyright.

BM Transmittal Disclaimer  
McBains Ltd makes no express or implied warranties with respect to the character, function, or capabilities of the data (inclusive of 3rd party data incorporated within), or the suitability of the data for any particular purpose beyond those originally intended by McBains Ltd. please refer to our standard terms and conditions for further details.


BINS STORAGE  
 REFUSE LORRY PARKING LOCATION  
 Calculating...  
 DRAG DISTANCE



Turning head area required for the refuse lorry

Access for refuse lorry

**Refuse Strategy Plan**  
1 : 200

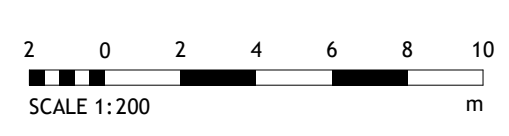

P2	Updated Bin Storage & drag distances	29.04.20
P1	Issued for Planning	18.11.19
Revision	Amendment	Date
JP	JD	JD
Drawn by	Reviewed by	Approved by
60193	OCT '19	1 : 200 @ A1
McB Number	Date Created	Scale @ A1

**McBains**  
McBains Ltd  
5th Fl, 26 Finsbury Square London EC2A 1DS  
+44 (0)20 7786 7900 mcbains.co.uk

Client  
Hightown Housing Association

Project  
29 Broadwater Road  
Welwyn Garden City

Drawing Title  
Refuse Strategy Plan

**ARCHITECTURE**

Drawing / Document Reference						Status
BRW01	MCB	ZZ	ZZ	DR	A	D5 - P2
Project No	Originator	Zone	Level	Type	Discipline	Number
						Suitability