
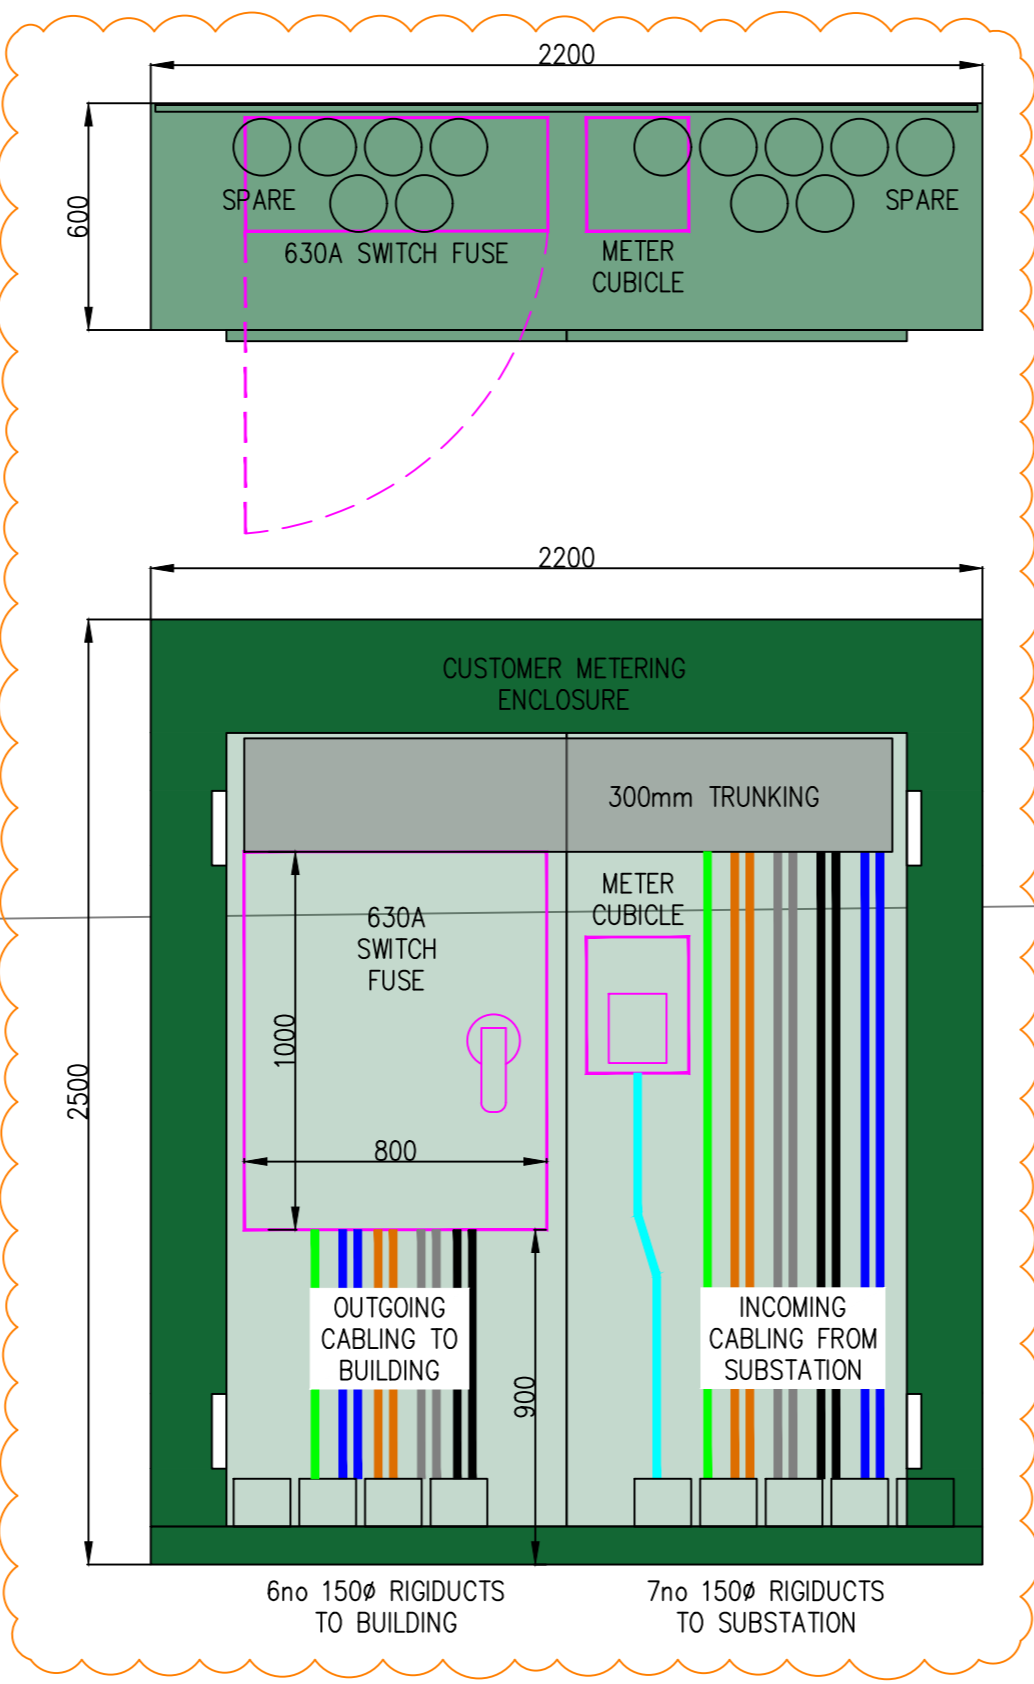
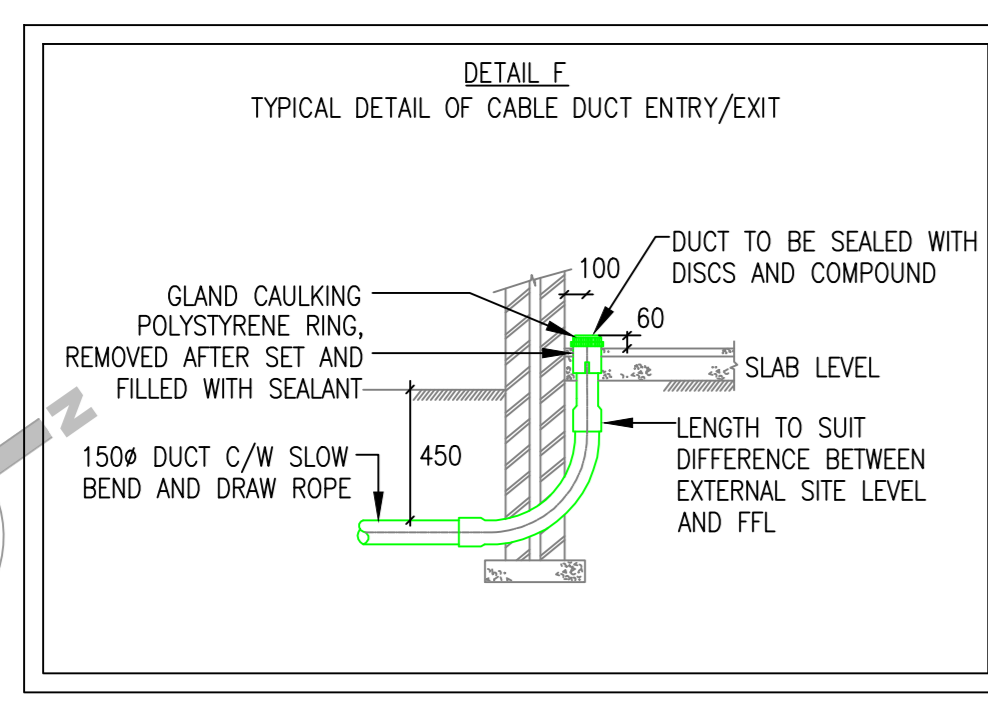


THIS DRAWING IS CONFIDENTIAL AND MAY NOT BE USED, COPIED OR DISCLOSED TO ANYONE WITHOUT PERMISSION.
DO NOT SCALE OFF THIS DRAWING


Rev	Date	Amendments	By	Check
P01	08/02/2024	FIRST ISSUE	NC	TH
C01	07/06/2024	CONSTRUCTION ISSUE	NC	TH

- NOTES:
- THIS DRAWING SHALL BE READ IN CONJUNCTION WITH ANY RELEVANT STRUCTURAL, ARCHITECTURAL & CONSULTANTS DRAWINGS/SPECIFICATIONS.
 - THIS DRAWING IS NOT TO BE SCALED.
 - ALL DIMENSIONS STATED IN mm.
 - DETAILS PRODUCED IN ABSENCE OF SUBSTRUCTURE DETAILS, REVIEW REQUIRED ONCE RECEIVED.
 - THE EXACT DETAILS OF THE INCOMING SERVICES AND EQUIPMENT WILL BE PROVIDED BY THE UTILITY COMPANIES ONCE THE FINAL AND FIRM QUOTES ARE RECEIVED AND PAYMENTS MADE BY THE MAIN CONTRACTOR. THE DETAILS SHOWN AT THIS STAGE ARE BASED ON BUDGET QUOTES RECEIVED.
 - TRENCHING, GROUND WORKS & DUCTING INSTALLATIONS SHALL BE SUPPLIED & INSTALLED BY THE MAIN CONTRACTOR.
 - DRAWINGS SHOWN SHALL BE SUPPLIED & INSTALLED BY THE MAIN CONTRACTOR & SHALL SUIT THE DUCTWORK REQUIREMENTS SHOWN ON THE PLAN.
 - LV DUCTING TO BE BLACK TWIN WALL, SMOOTH BORE DUCTING TO BE EN50086-2-4 AS RIGIDUCT SIMILAR.

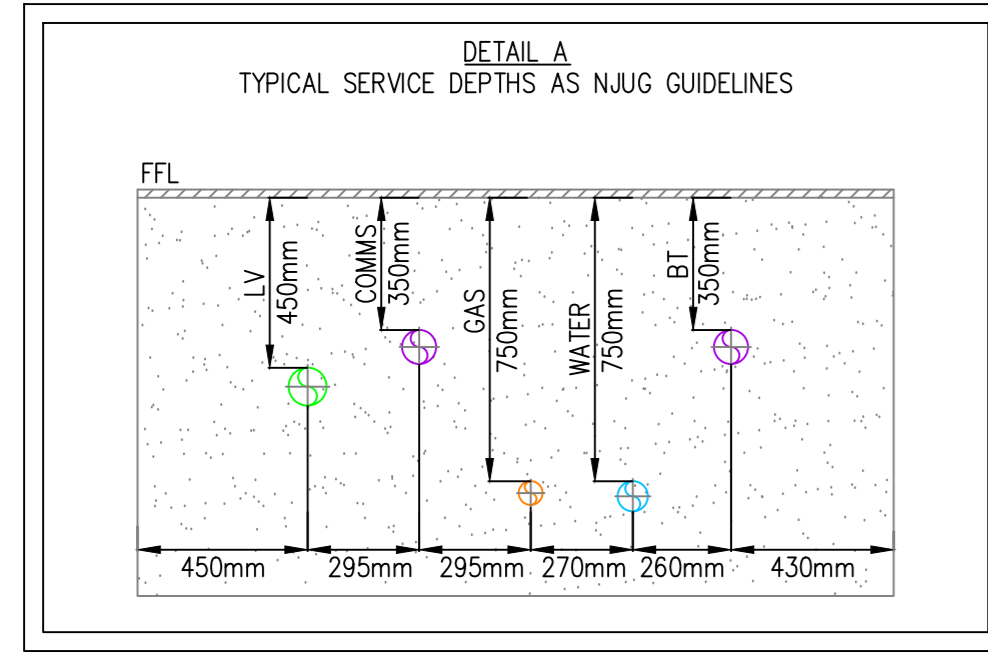

PROVISIONAL DETAIL FOR CUSTOMER METERING KIOSK SHOWN WITH MINIMUM DIMENSIONS NOTED. PROVISION OF CUBICLE AND FINAL DESIGN BY KORI CONSTRUCTION

CUSTOMER METERING KIOSK (SEE PRELIMINARY DESIGN FOR DETAILS)

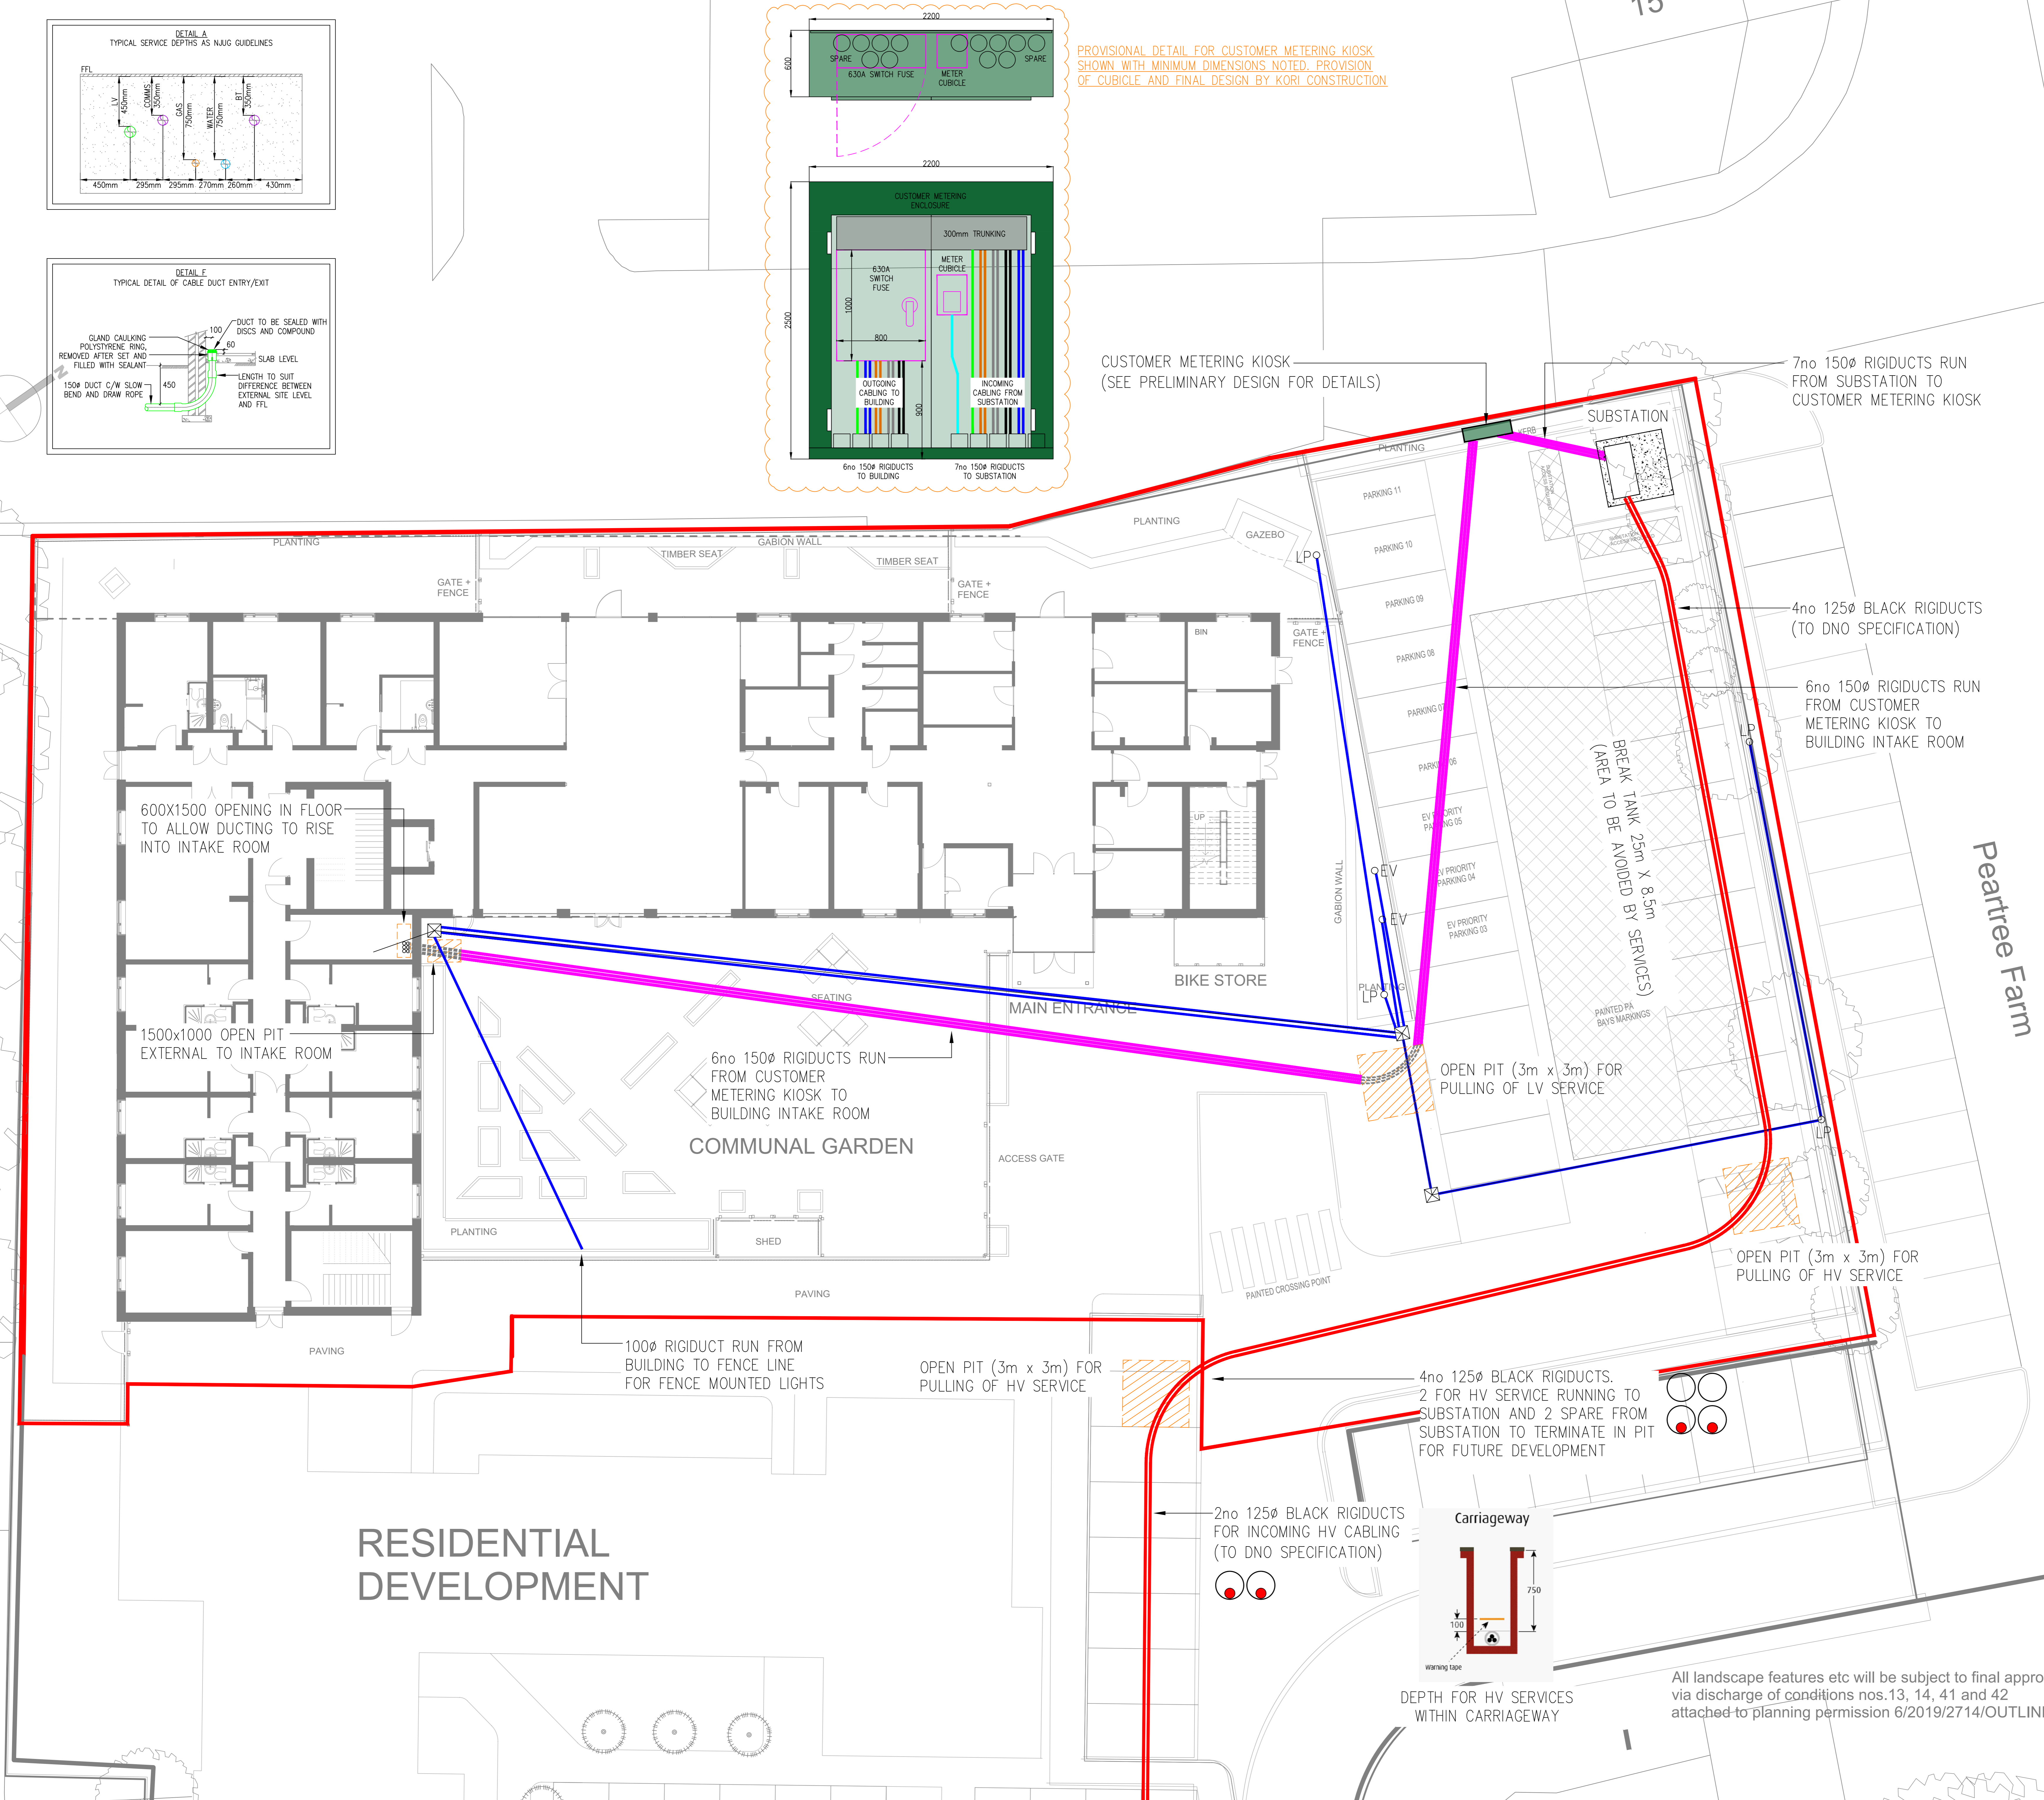

- 125Ø RIGIDUCT FOR HV CABLING
- 150Ø RIGIDUCT FOR LV CABLING
- 100Ø RIGIDUCT FOR LV CABLING
- 600x600 DRAW PIT
- LP = LAMP POST
- EV = VEHICLE CHARGER

Client KORI CONSTRUCTION	
Project YMCA PEARTREE LANE WELWYN GARDEN CITY	
Title EXTERNAL SERVICES AND DUCTING LAYOUT	
Drawing Type CONSTRUCTION	
Drawing No. 11600-E-601	Revision C01
Scale 1:100	Original Size A0
Date 08.02.24	
Drawn NC	Engineer NC
Checked TH	



All landscape features etc will be subject to final approval via discharge of conditions nos.13, 14, 41 and 42 attached to planning permission 6/2019/2714/OUTLINE

