


DO NOT SCALE FROM THIS DRAWING
All dimensions to be checked on site

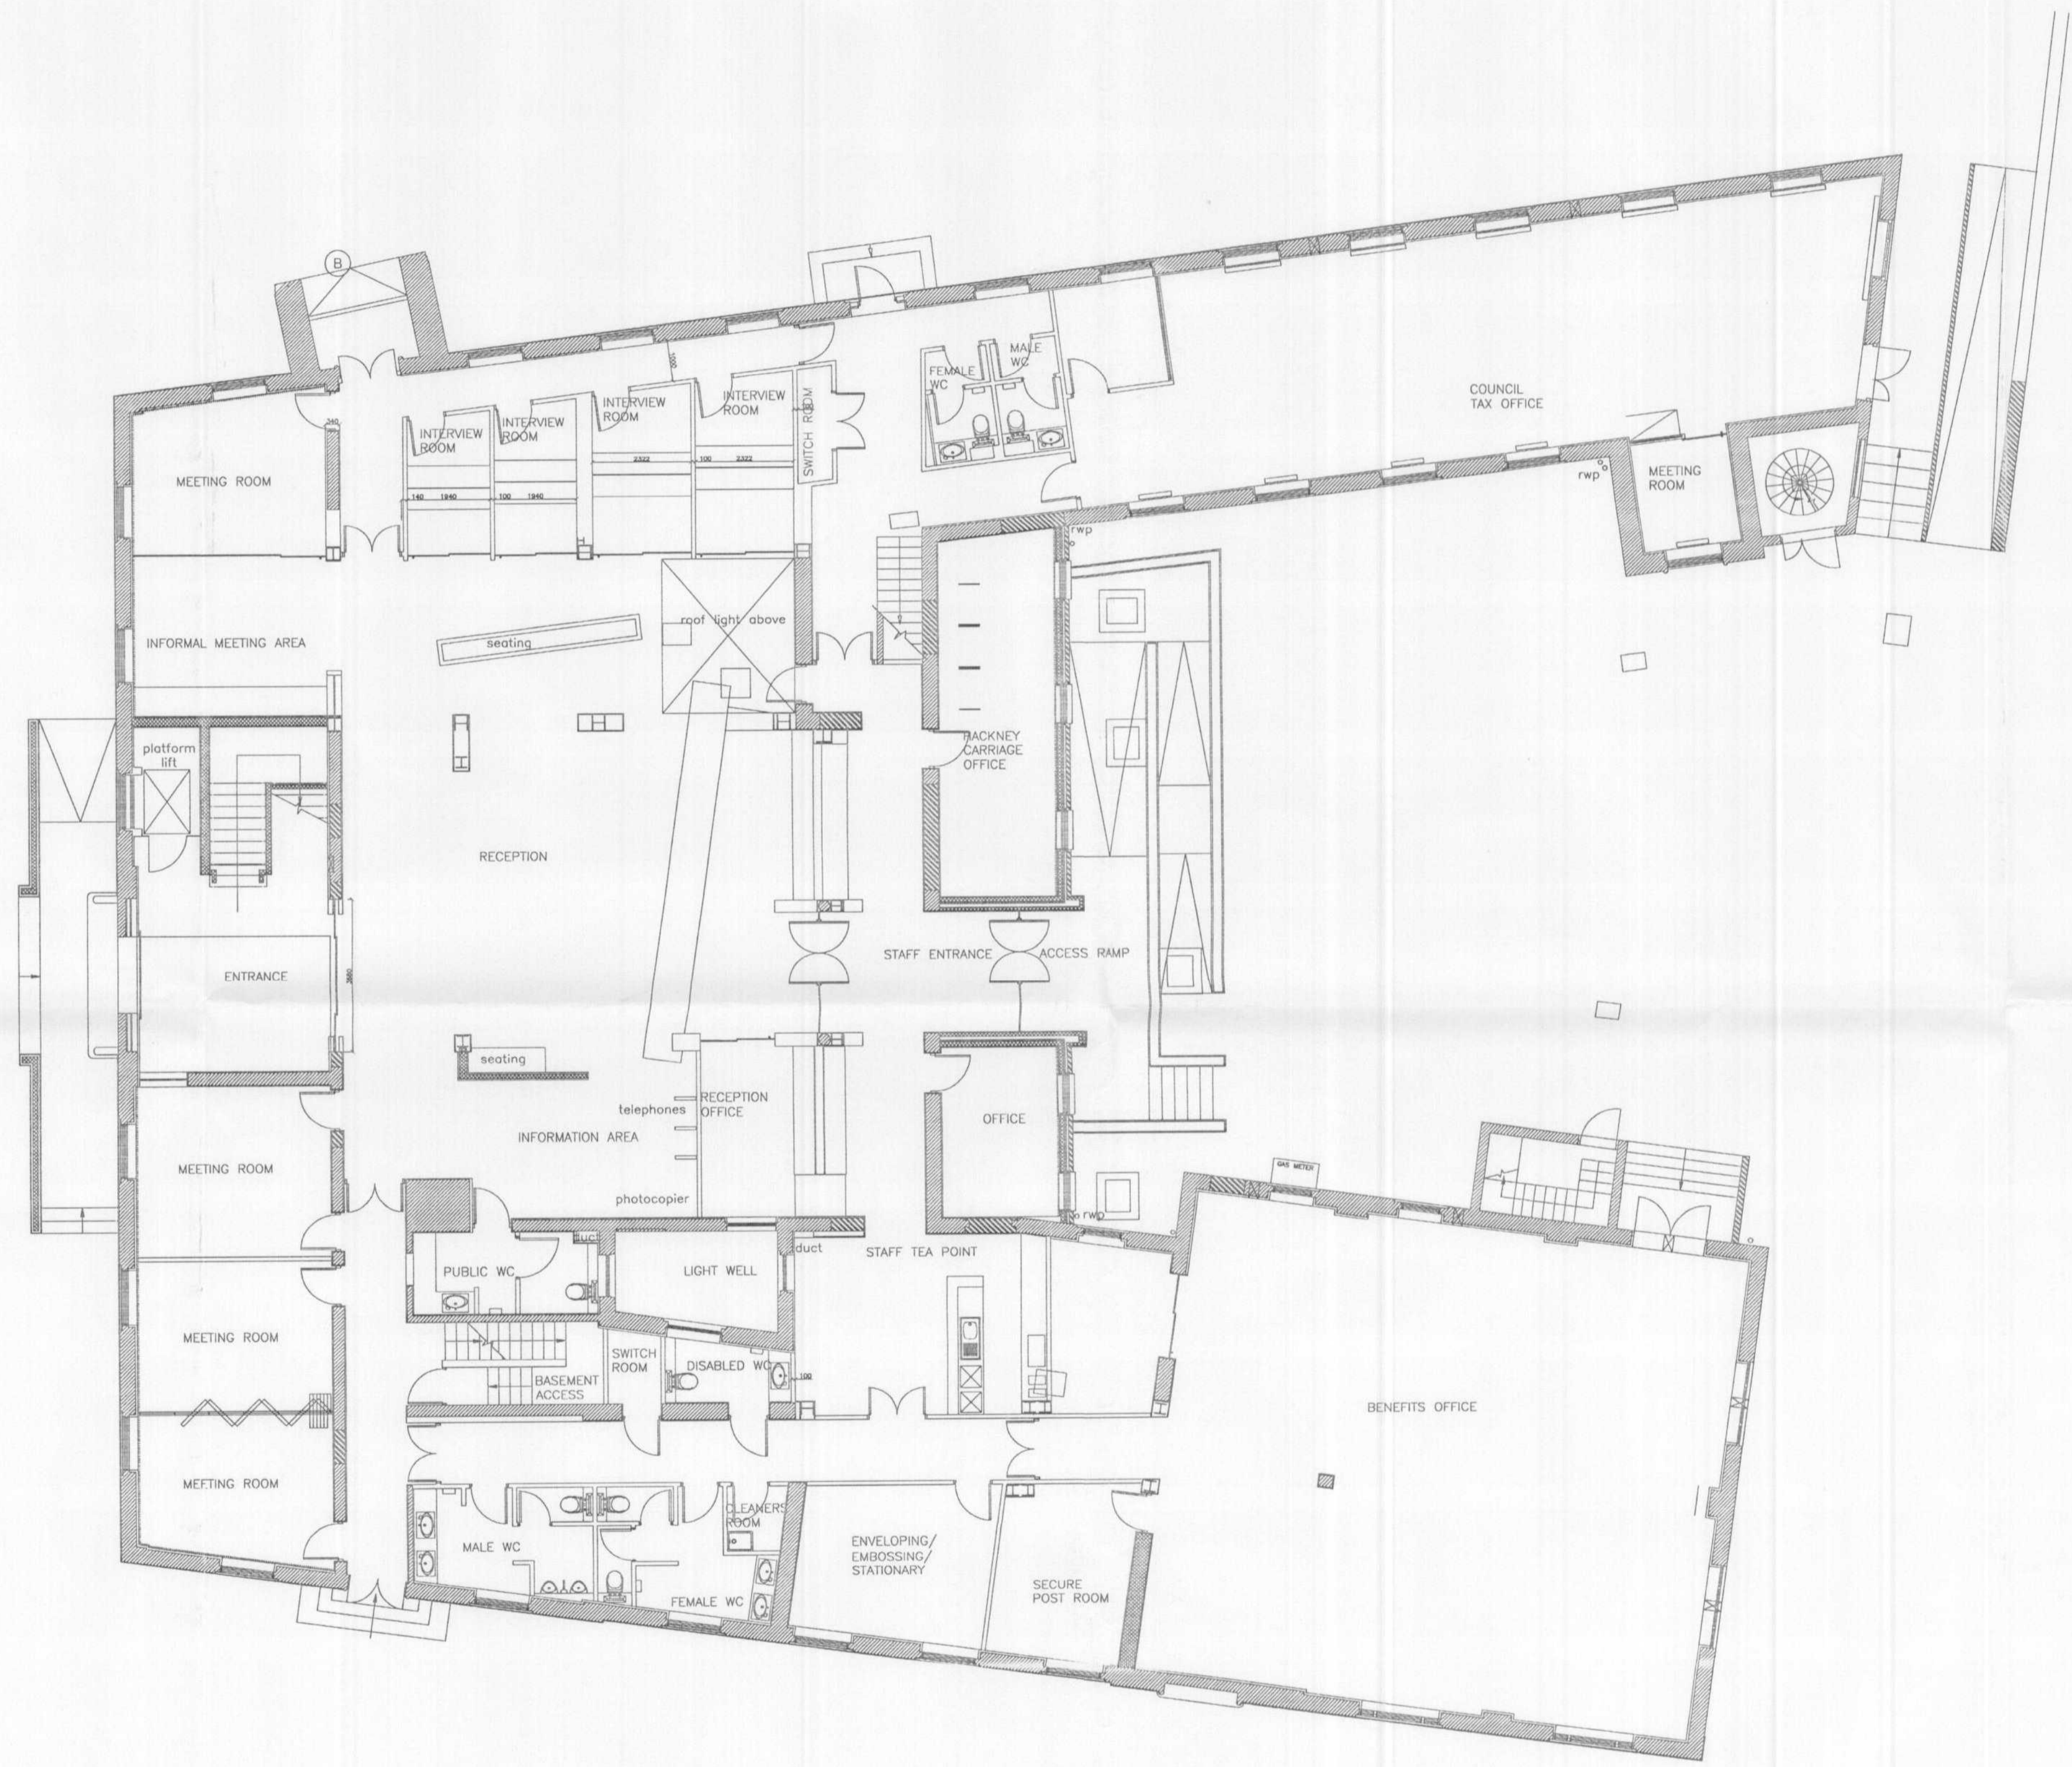

WELWYN HATFIELD
PLANNING
OFFICE COPY
14 JUN 2007
No: 14/2007/414/FP

rev	description	date	by	checked



WELWYN HATFIELD COUNCIL
RESOURCES DEPARTMENT
Council Offices
Welwyn Garden City
Hertfordshire
AL8 6AE
Tel: 01707 357000
Facsimile: 01707 357587

client

project
CAMPUS EAST
Phase 2

drawing
OLD BLOCK
EXISTING GROUND FLOOR

scale	1:100	drawn	RJG	checked
prop ref	PUBL4	date	Oct 06	date
drawing no.	C0041/PH2/01	rev.		

A1