


notes  
**DO NOT SCALE FROM THIS DRAWING**  
 All dimensions to be checked on site

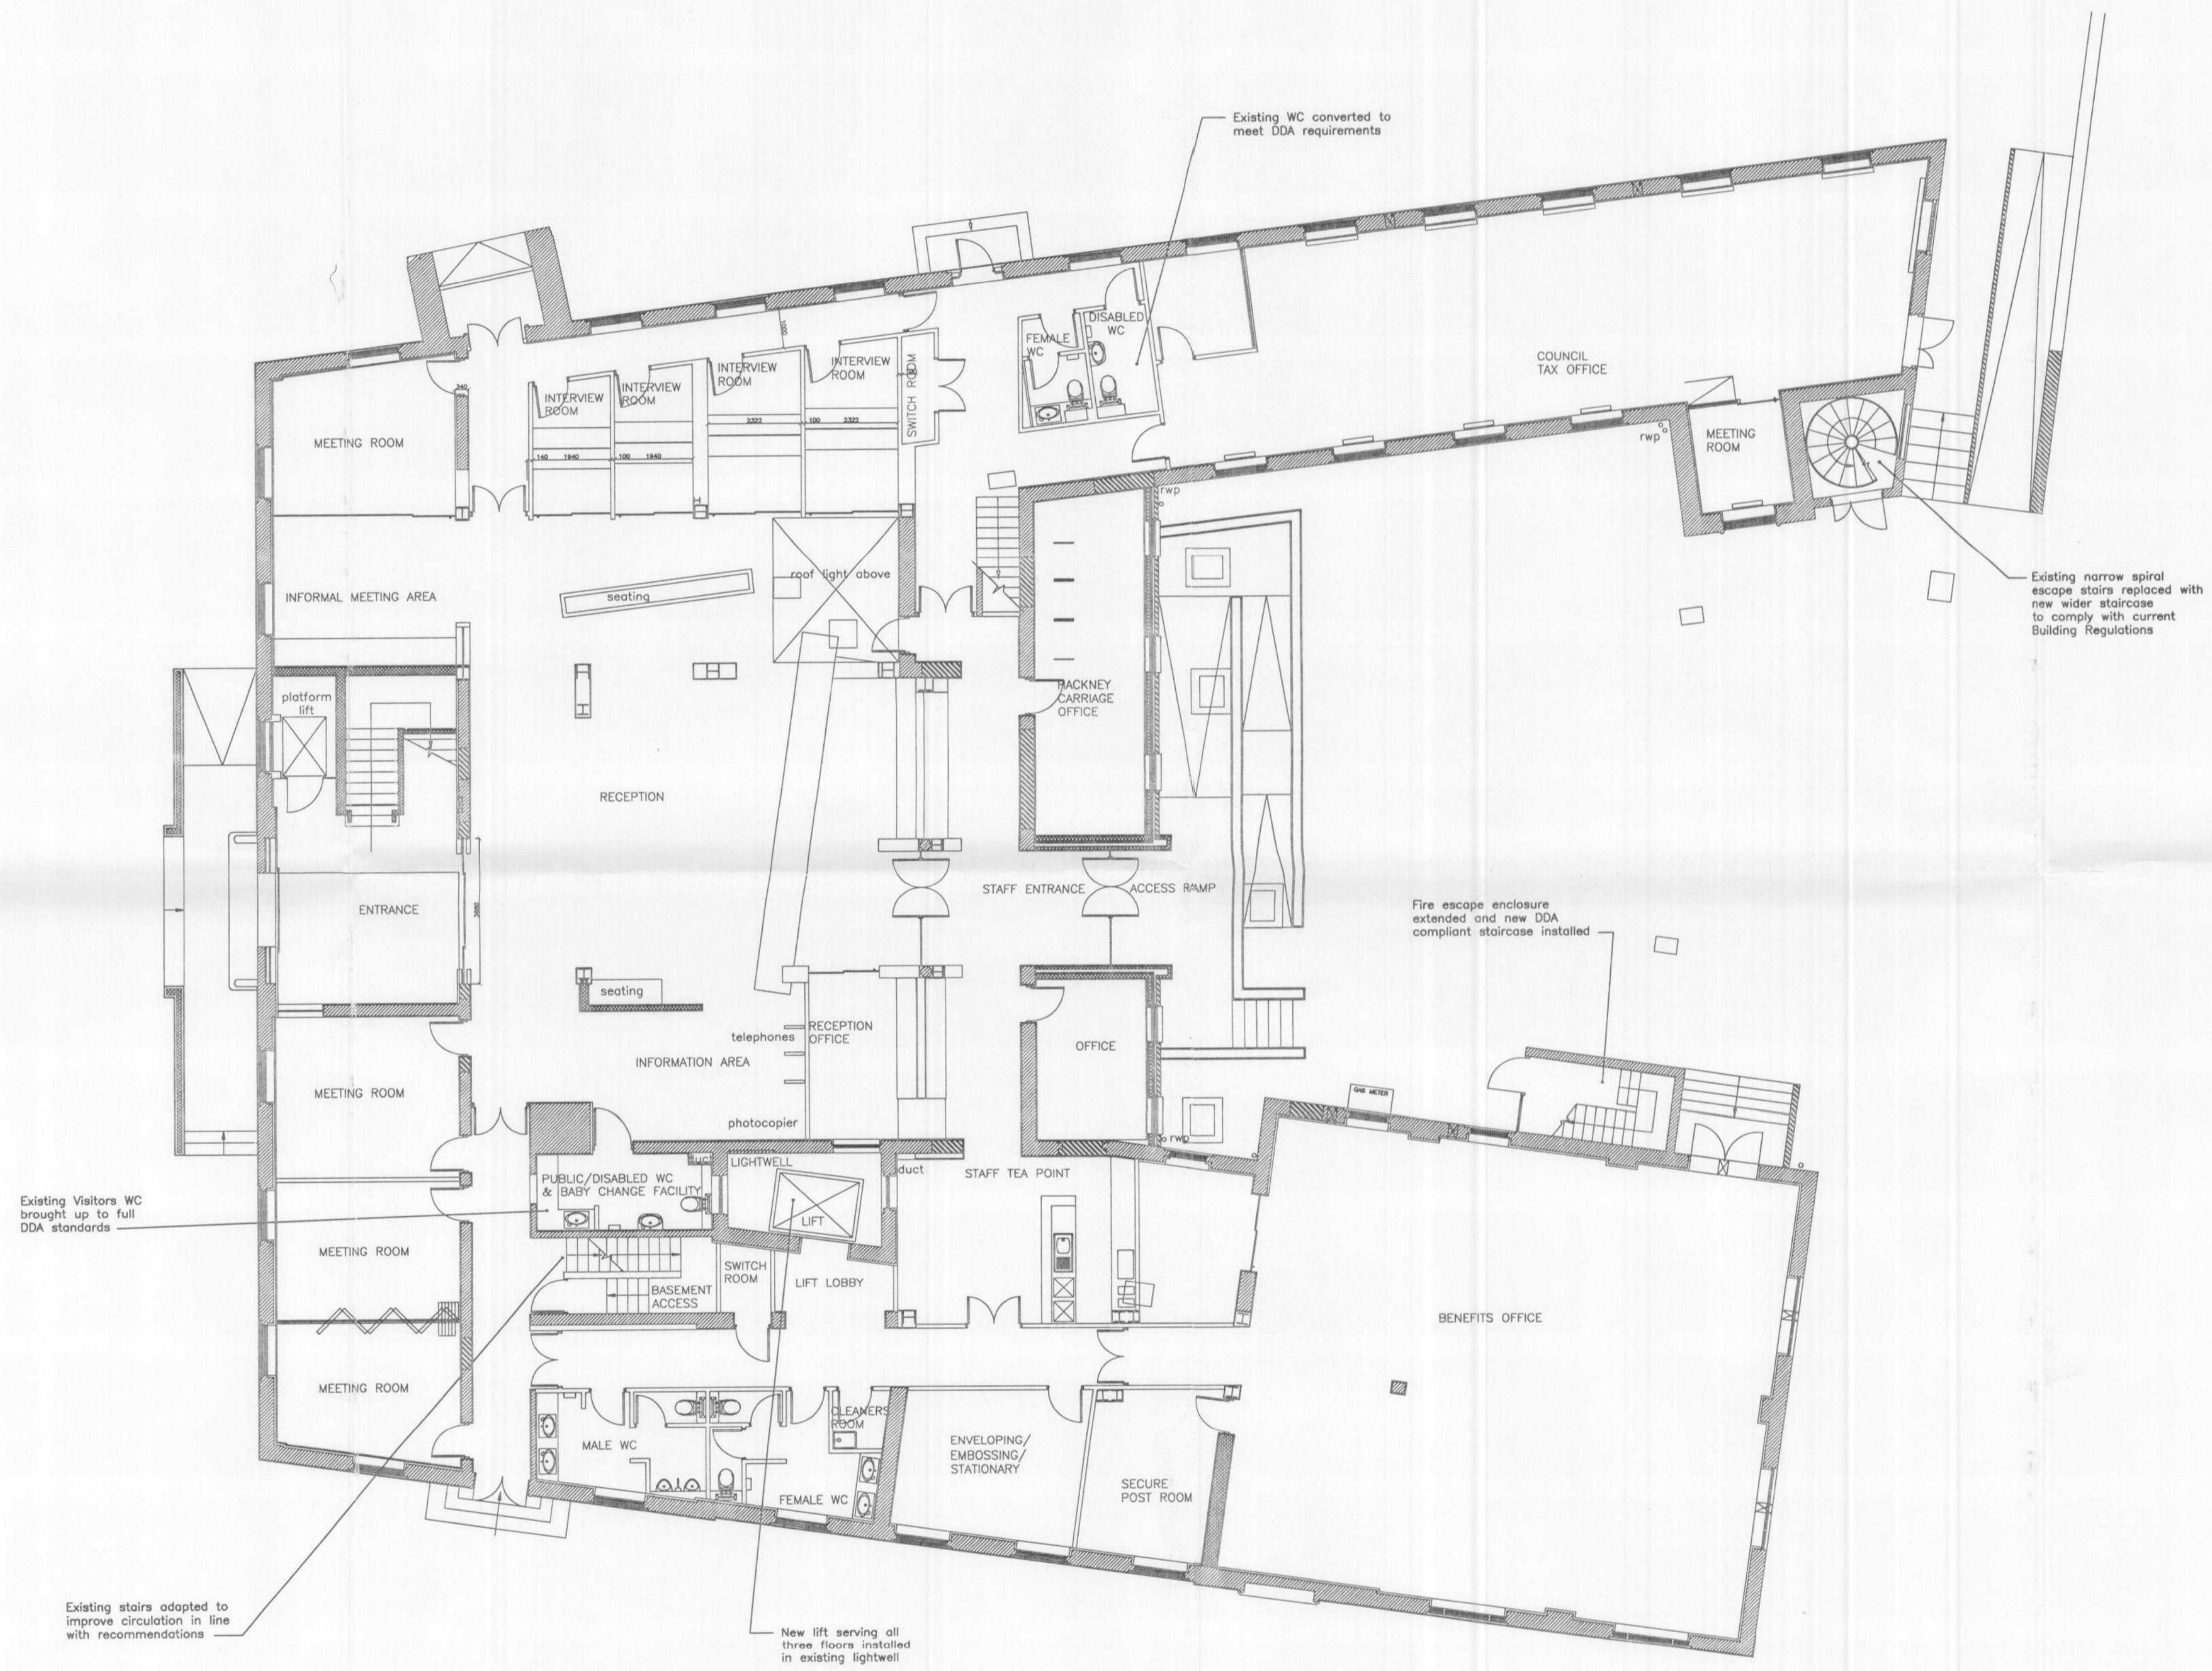

WELWYN HATFIELD  
 PLANNING  
 OFFICE COPY  
 14 JUN 2007  
 No: 46/2007/910/EP

rev	description	date	by	checked



**WELWYN HATFIELD COUNCIL**  
 RESOURCES DEPARTMENT  
 Council Offices  
 Welwyn Garden City  
 Hertfordshire  
 AL8 6AE  
 Tel: 01707 357000  
 Facsimile: 01707 357587

client

project  
**CAMPUS EAST**  
 Phase 2

drawing  
**GROUND FLOOR OLD BLOCK**  
 Proposed Improvements

scale	1:100	drawn	RJG	checked
prop ref.	PUBL4	date	Oct 06	date

drawing no. C0041/PH2/02 rev. 3B

A1