


notes  
**DO NOT SCALE FROM THIS DRAWING**  
 All dimensions to be checked on site

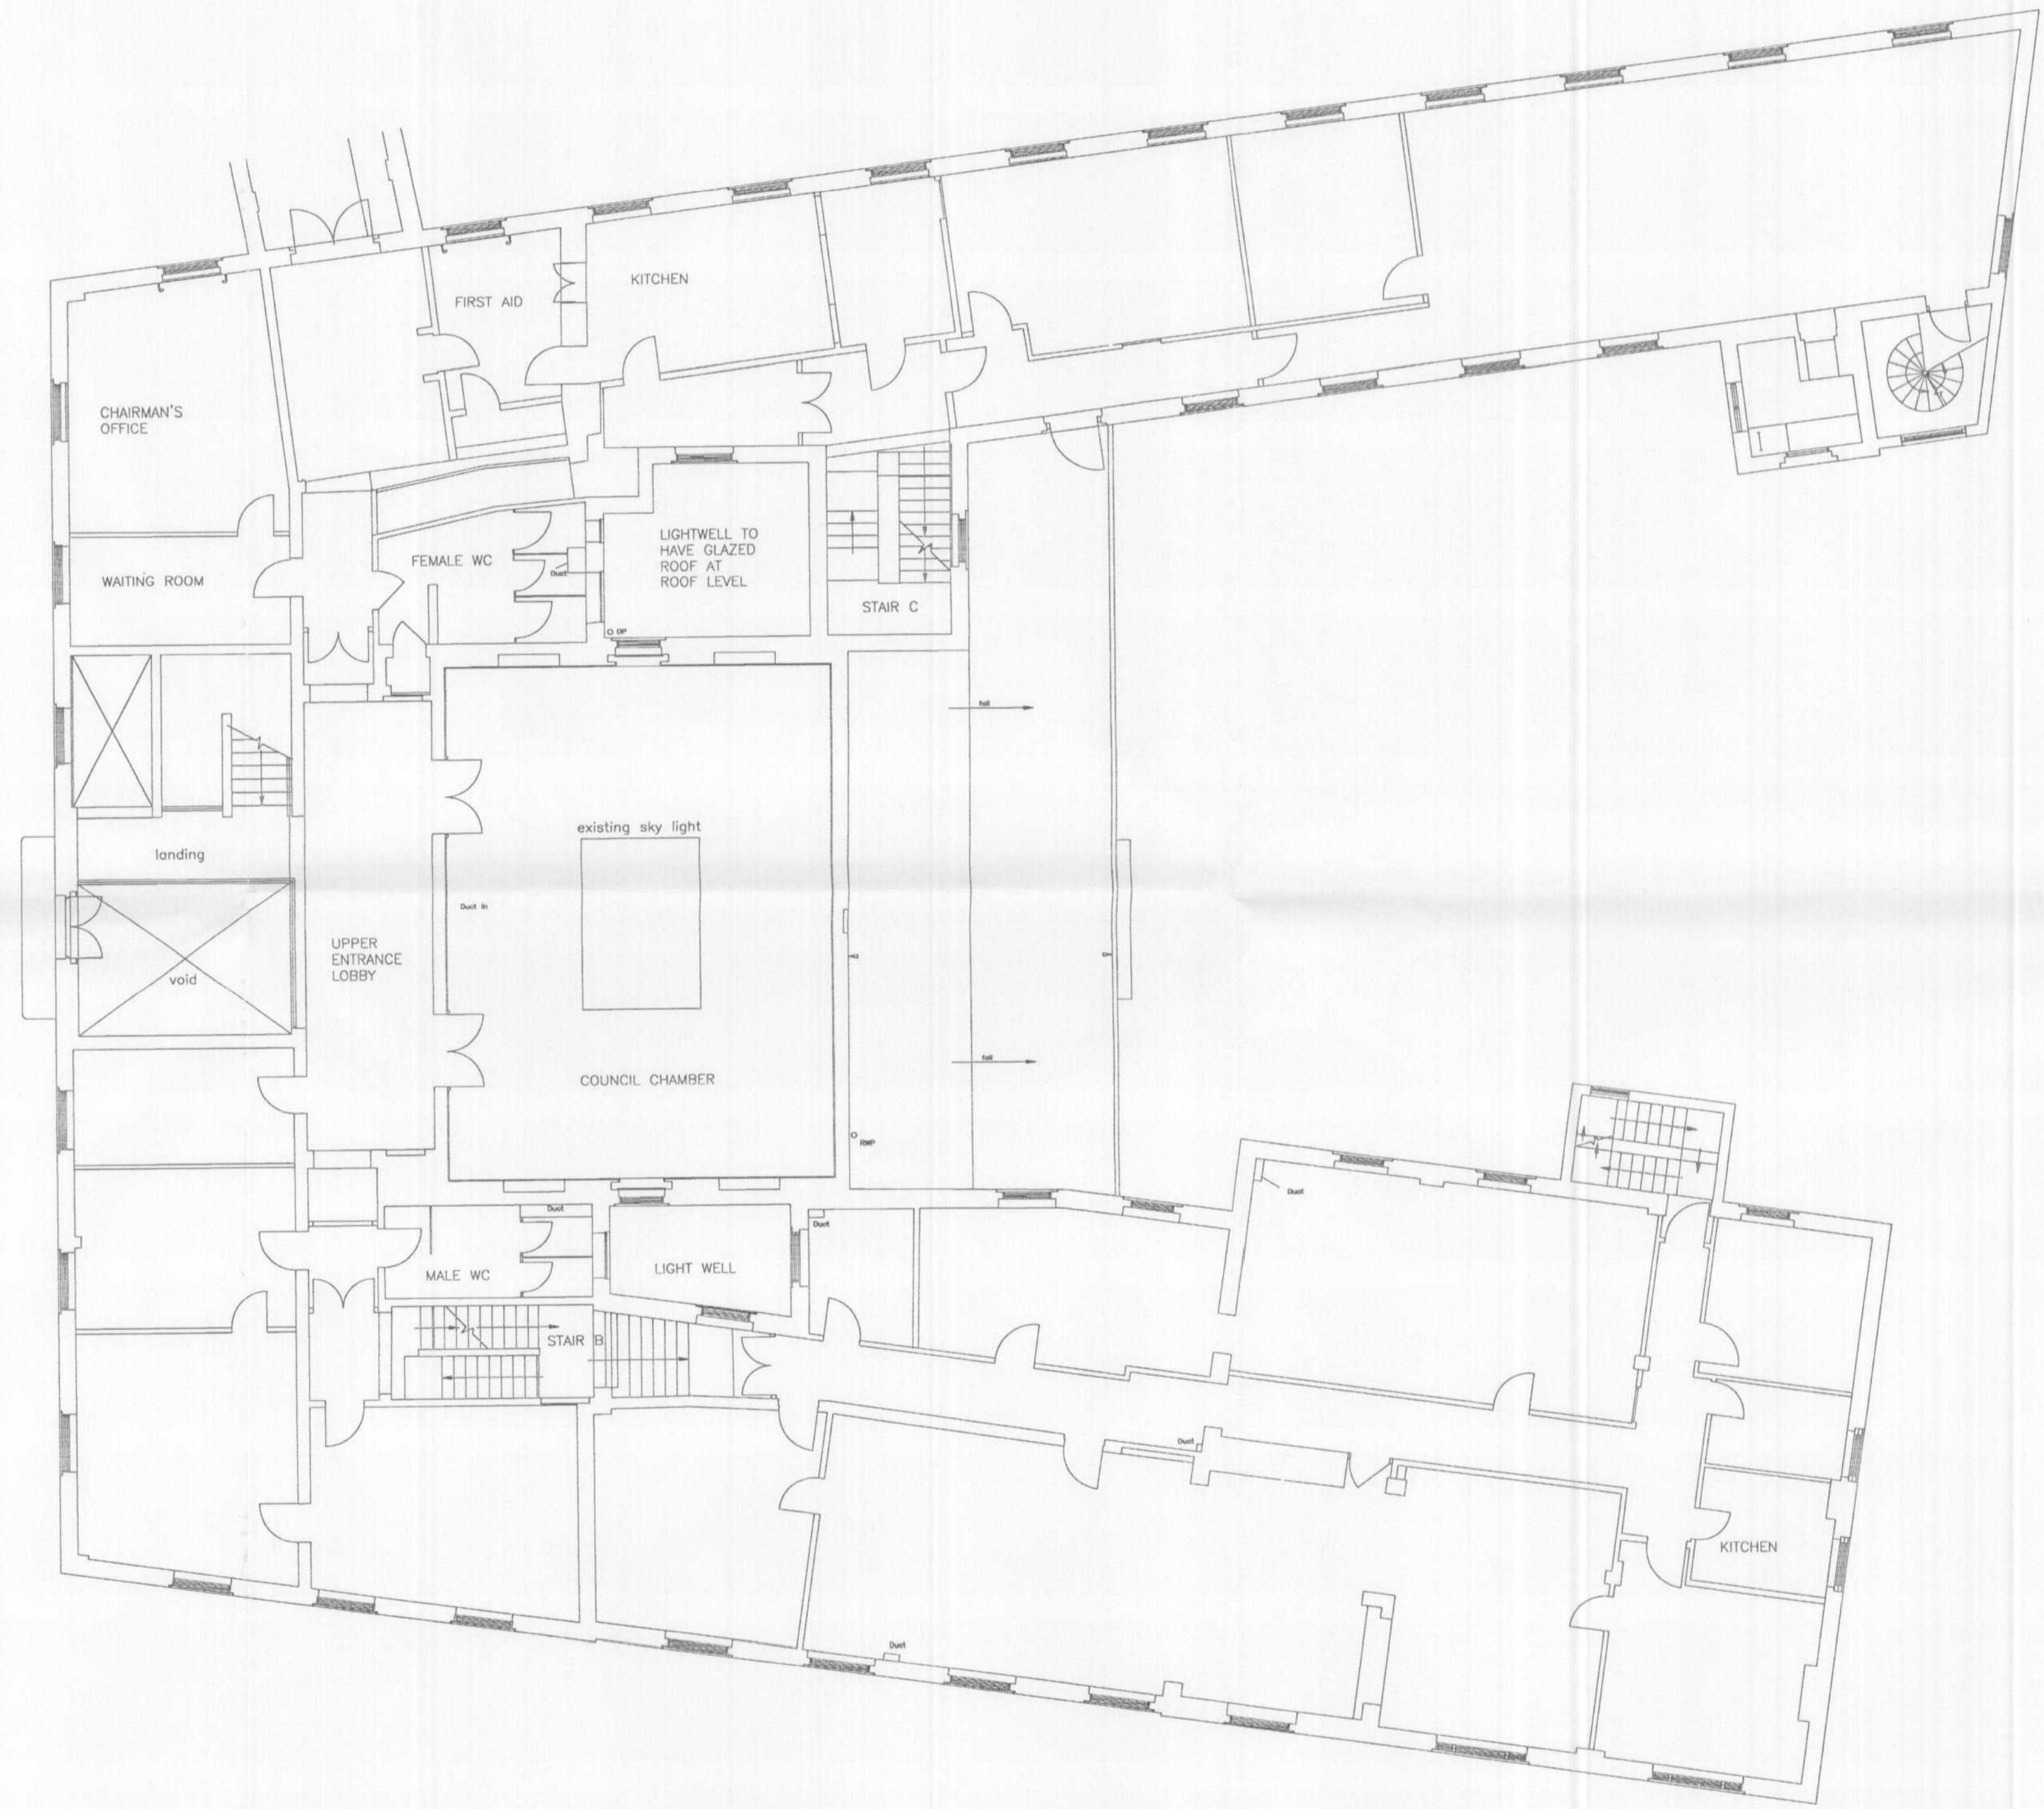

WELWYN HATFIELD  
 PLANNING  
 OFFICE COPY  
 14 JUN 2007  
 No: N6/2007/916/FP

| rev | description | date | by | checked |
|-----|-------------|------|----|---------|
|     |             |      |    |         |



**WELWYN HATFIELD COUNCIL**  
 RESOURCES DEPARTMENT  
 Council Offices  
 Welwyn Garden City  
 Hertfordshire  
 AL8 6AE  
 Tel: 01707 357000  
 Facsimile: 01707 357587

client

project  
**CAMPUS EAST**  
 Phase 2

drawing  
**OLD BLOCK**  
**FIRST FLOOR EXISTING**

|             |              |       |        |         |
|-------------|--------------|-------|--------|---------|
| scale       | 1:100        | drawn | RJG    | checked |
| prop ref    | PUBL4        | date  | Oct 06 | date    |
| drawing no. | C0041/PH2/09 | rev.  |        |         |